




FRONT ELEVATION




SIDE ELEVATION

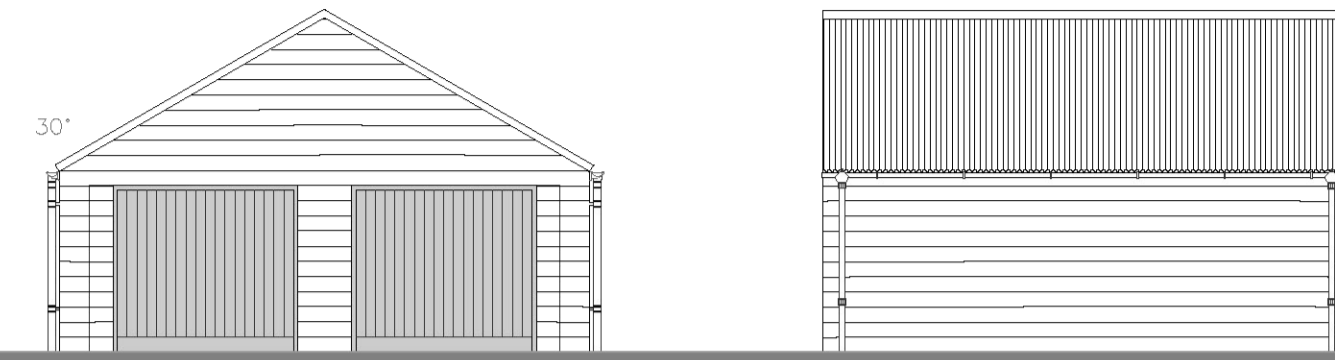


GARAGE ELEVATIONS




REAR ELEVATION

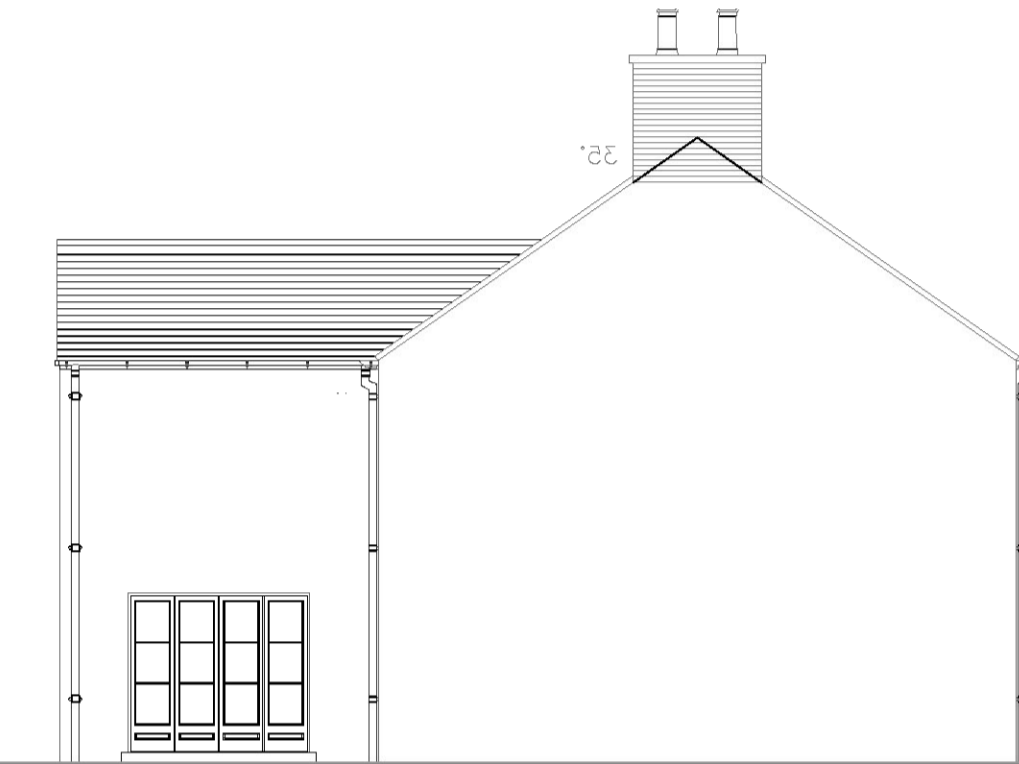



SIDE ELEVATION

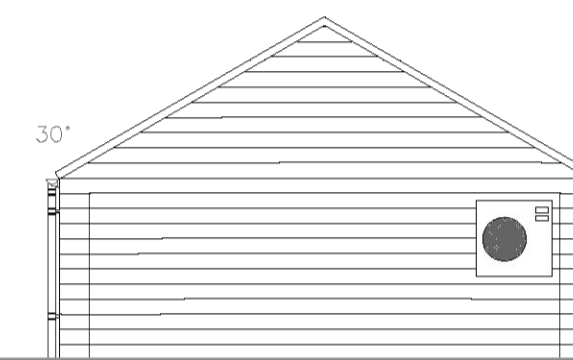

GARAGE PLAN

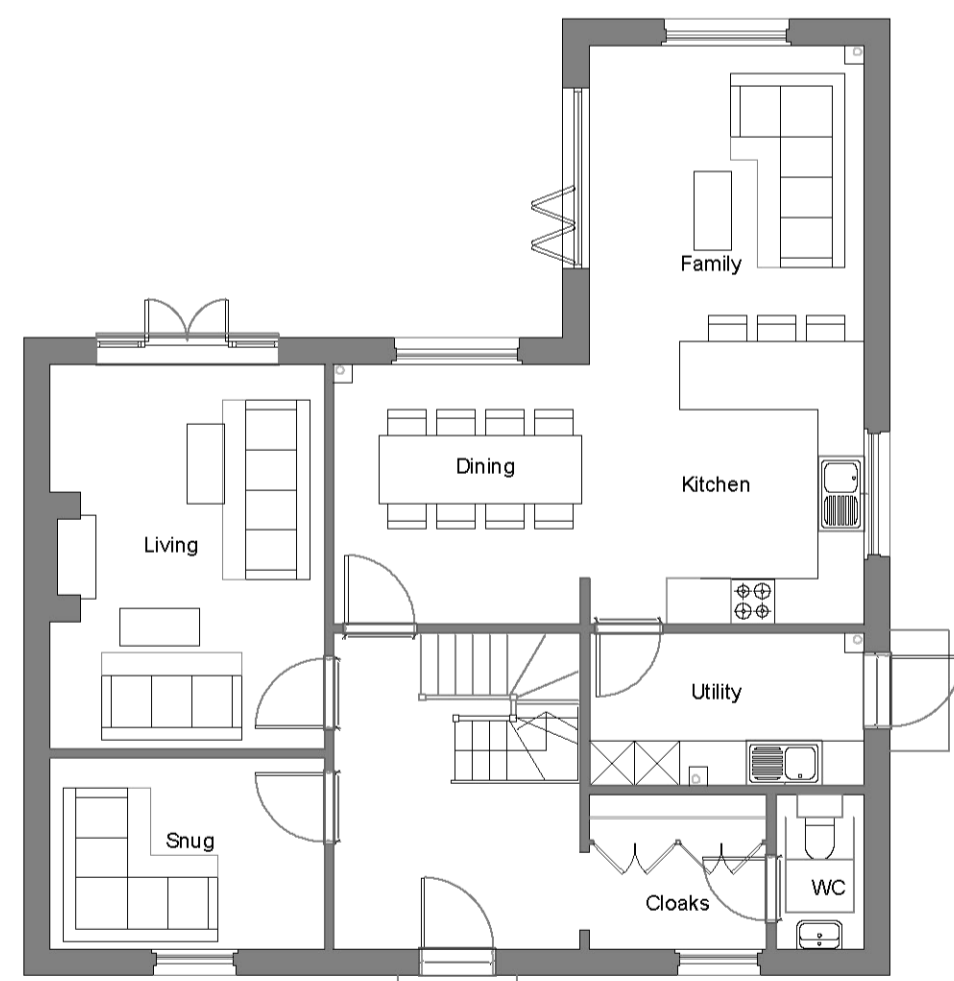

GROUND FLOOR PLAN
97.5sq.m.

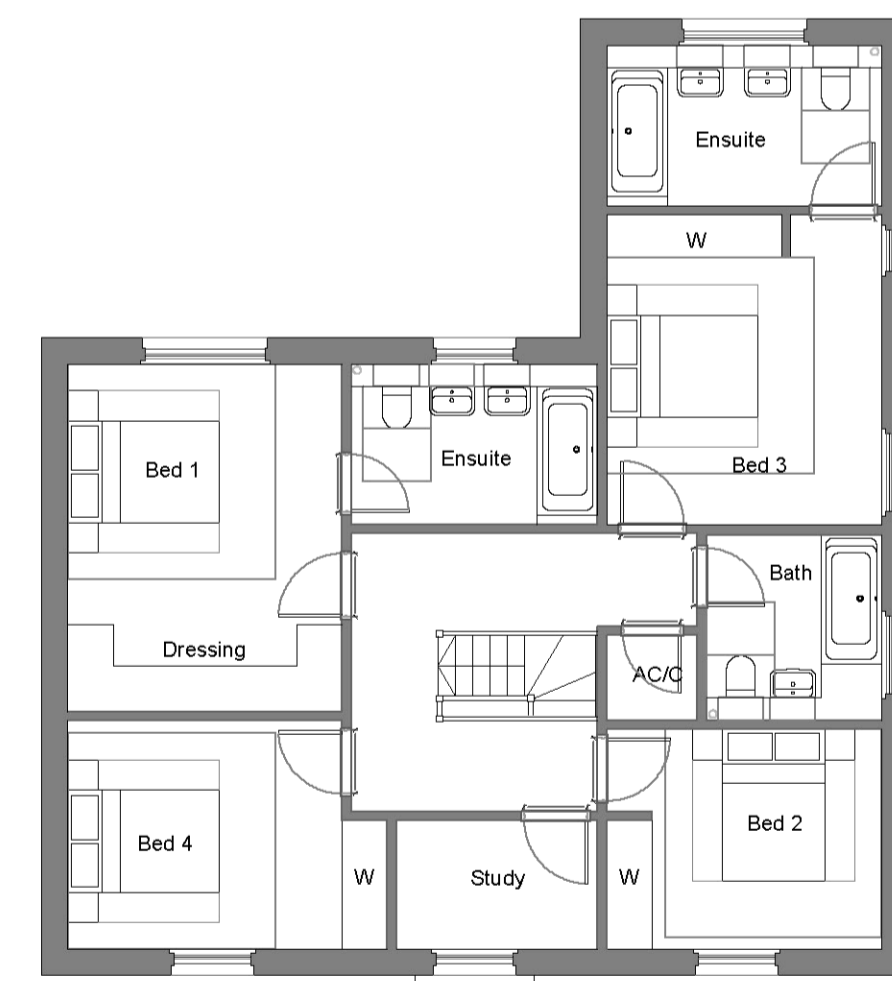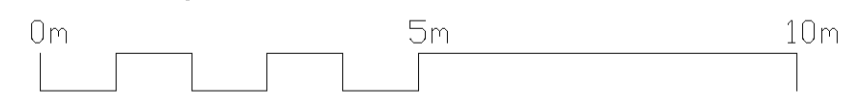

FIRST FLOOR PLAN
97.5sq.m.

NOTES:
DIMENSIONS ARE NOT TO BE SCALED FROM THIS DRAWING
ALL DIMENSIONS ARE TO BE CHECKED AGAINST ACTUAL SIZE
DIMENSIONS BEFORE ANY WORK IS FABRICATED

COPYRIGHT RESERVED
THIS DRAWING IS THE PROPERTY OF BHP HARWOOD
ARCHITECTS AND MAY NOT BE COPIED, REPRODUCED, LENT OR
DISCLOSED WITHOUT THEIR EXPRESS PERMISSION IN WRITING.

REVISIONS

| Rev. | Date | Description |
|------|------|-------------|
| | | |

Client :
GADE HOMES

Job :
SIBFORD FERRIS
BANBURY

Drawing Title:
Plot 25
Proposed Plans and
Elevations

Scale:
1:100 @ A1
Date: Oct 2021
Drawn By: MM
Checked: MM

Drawing No: 3699.116
Revision: E

PLANNING

The White Barn, Manor Farm, Manor Road
Wantage, Oxfordshire, OX12 8NE
T: 01235 765322 F: 01235 765373

The Mansion House, Hartham Park, Corsham,
Wiltshire, SN13 0RP
T: 01249 700489 F: 01249 470077

info@bpharwood.co.uk - www.bpharwood.co.uk

