



- Notes:
- GRID AND LEVELS BASED ON ORDNANCE DATUM, DERIVED FROM THE NATIONAL GPS NETWORK. LOCAL SCALE FACTOR REMOVED.
  - DRAINAGE INFORMATION HAS BEEN DETERMINED WITHOUT MAN ENTRY INTO CHAMBERS AND WHILST EVERY EFFORT HAS BEEN MADE TO CORRECTLY IDENTIFY THIS INFORMATION, IT SHOULD ALWAYS BE CHECKED IN AREAS THAT ARE CRITICAL TO THE FUTURE PROPOSAL.
  - ALL SEWERS ARE PRESUMED TO BE STRAIGHT BETWEEN CHAMBERS, WITH ROUTES /CONNECTIVITY OBTAINED USING ACOUSTIC METHODS ONLY. THESE ARE TO BE CONSIDERED ASSUMED AND SHOULD BE INVESTIGATED FURTHER IN CRITICAL AREAS.
  - TREE AND HEDGE SPECIES HAVE BEEN IDENTIFIED AS ACCURATELY AS POSSIBLE BUT SHOULD BE CROSS CHECKED IN CRITICAL AREAS.


Coordinate Table				
Station	Description	Easting	Northing	Level
S1	Road Nail	435476.313	237184.244	174.600
S2	Road Nail	435456.268	237181.909	173.605
S3	Road Nail	435496.062	237163.182	175.512
S5	Road Nail	435530.087	237204.795	176.664
S6	Road Nail	435493.421	237201.846	175.476

### TOPOGRAPHICAL KEY

	5	<b>GENERAL ABBREVIATIONS</b>	ACU	AIR CONDITIONING UNIT
		AV	AIR VALVE	
		AV	AVERAGE	
		BD	BACK DROP	
		BL	BASE LEVEL	
		BB	BELISHA BEACON	
		BK	BRICK	
		BO	BOLLARD	
		BOL	BOLLARD LIGHT	
		BT	BT INSPECTION COVER	
		BS	BUS STOP	
		BT	CABLE RISER	
		BT	CABLE TV COVER	
		CTG	CABLES TO GROUND	
		CB	CONTROL BOX	
		CL	COVER LEVEL	
		CPT	CATCH PIT	
		DPC	DAMP PROOF COURSE	
		DCH	DRAINAGE CHANNEL	
		EP	ELECTRICITY CONTROL BOX	
		ER	EARTH ROD	
		ER	FIRE HYDRANT	
		FL	FLOOR LEVEL	
		FP	FOOTPATH	
		FW	FUUL WATER	
	25.00	GR	GAS RISER	
	+173.13	GV	GAS VALVE	
		HB	HARD BED	
		IC	INSPECTION COVER	
		IL	INVERT LEVEL	
		IP	KERB OUTLET	
		LP	LAMP POST	
		MH	MANHOLE	
		MK	MARKER POST	
		MT	METER	
		NPV	NO PIPES VISIBLE	
		OSBM	ORDNANCE SURVEY BENCH MARK	
		PT	P-TRAP	
		PO	POST	
		PB	POST BOX	
		RS	RODDING EYE	
		RW	ROAD SIGN	
		RWP	RAIN WATER PIPE	
		RW	RETAINING WALL	
		SB	SOFT BED	
		SC	STOP COCK	
		SNP	STREET NAME PLATE	
		ST	STAY CABLES	
		SV	STOP VALVE	
		SW	SOL VENT PIPE	
		TAC	TACTILE PAVING	
		TP	TELECOM POLE	
		TOW	TOP OF WALL	
		TLC	TRAFFIC LIGHT	
		THL	THRESHOLD LEVEL	
		TL	TRAFFIC LIGHT COVER	
		UTL	UNABLE TO LOCATE	
		UTR	UNABLE TO RAISE	
		UTS	UNABLE TO SURVEY	
		VP	VENT PIPE	
		WL	WATER LEVEL	
		WM	WATER METER	
		WD	WASHOUT	
		WR	WATER RISER	

	B/W	IRON RAILINGS	IR
	CB	LARCH LIFT FENCE	L/L
	CPL	POST AND RAIL FENCE	P/R
	CI	POST AND WIRE FENCE	P/W
	CL	WIRE MESH FENCE	W/M
	CNP		

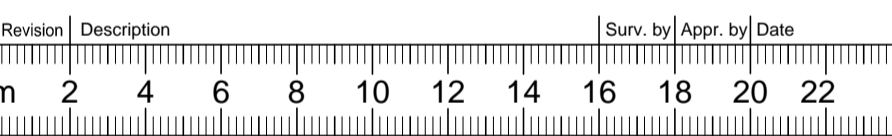

**mksurveys**

Tel 01908 562091  
Tel 01865 594979  
Tel 0116 2849127  
Tel 01384 404203  
Tel 01403 243162

Milton Keynes  
Oxford  
East Midlands  
West Midlands  
Horsesham

enquiries@mksurveys.co.uk  
oxford@mksurveys.co.uk  
eastmidlands@mksurveys.co.uk  
westmidlands@mksurveys.co.uk  
horsesham@mksurveys.co.uk

www.mksurveys.com      www.surveys4bm.co.uk

Stewart Rousel

High Rick  
Stewarts Court  
Sibford Ferris  
Oxfordshire

Topographical Survey

Scale	Sheet Size	Sheet Number	Date
1:200	A1	1	January 2016
Project Number:	Rev:	Surveyed By:	Approved By:
21967	-	TC	AJ / JS

