





FRONT ELEVATION




SIDE ELEVATION

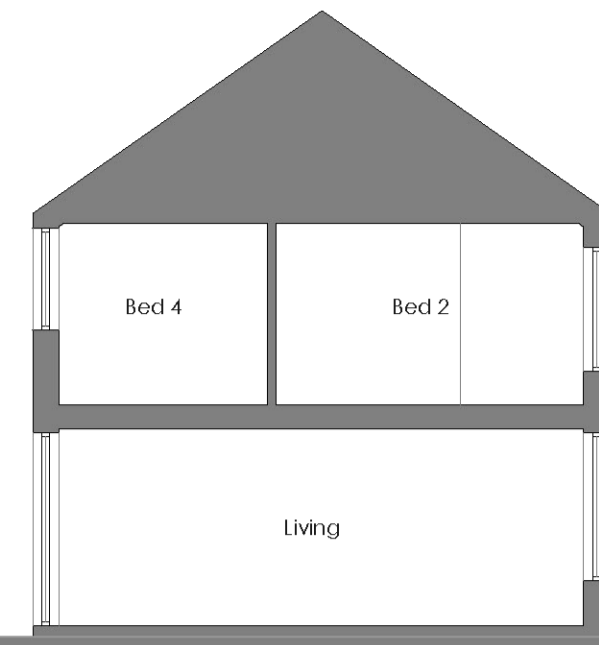

SECTION

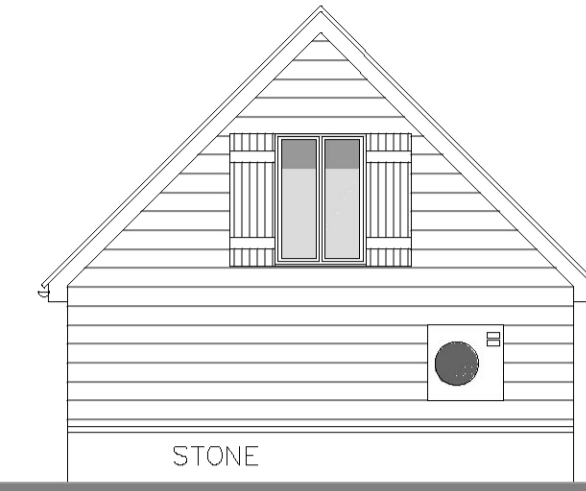



GARAGE ELEVATIONS

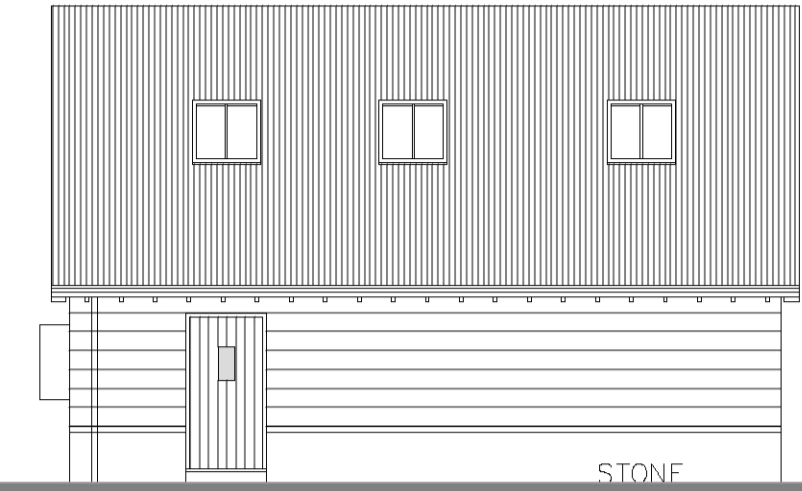

REAR ELEVATION



SIDE ELEVATION

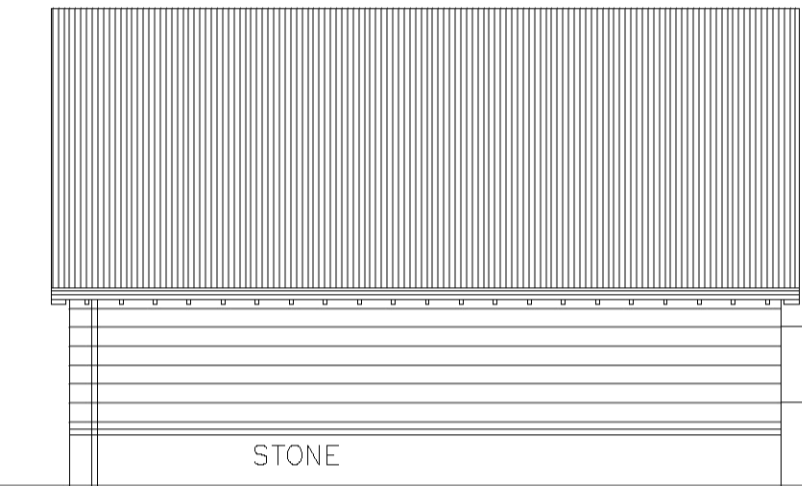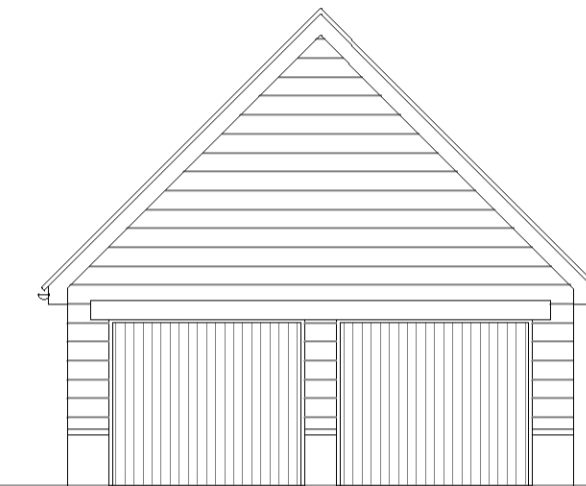


NOTES:
DIMENSIONS ARE NOT TO BE SCALED FROM THIS DRAWING
ALL DIMENSIONS ARE TO BE CHECKED AGAINST ACTUAL SIZE
DIMENSIONS BEFORE ANY WORK IS FABRICATED


COPYRIGHT RESERVED
THIS DRAWING IS THE PROPERTY OF BHP HARWOOD
ARCHITECTS AND MAY NOT BE COPIED, REPRODUCED, LENT OR
DISCLOSED WITHOUT THEIR EXPRESS PERMISSION IN WRITING.

REVISIONS


Rev.	Date	Description

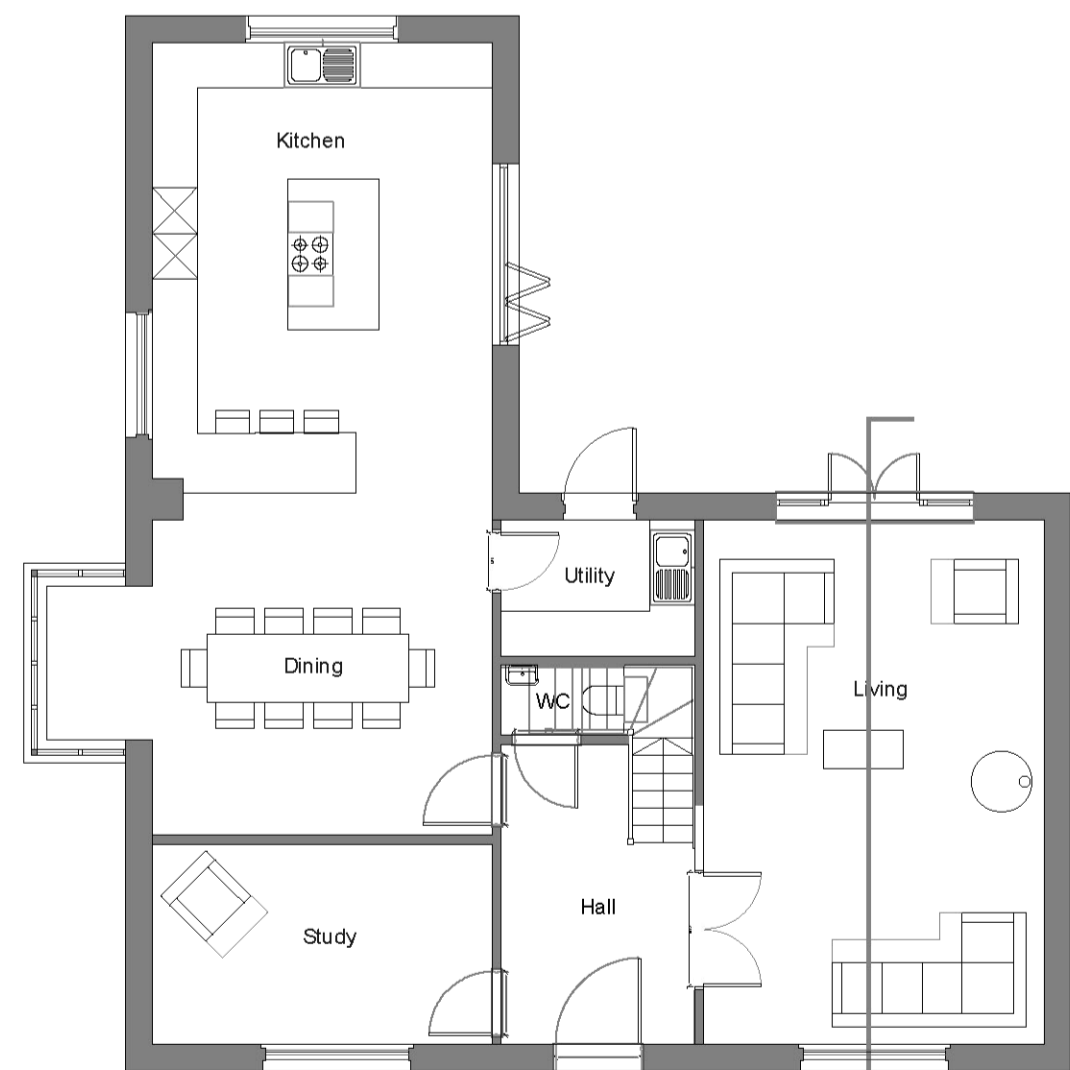


GROUND FLOOR PLAN
113sq.m.

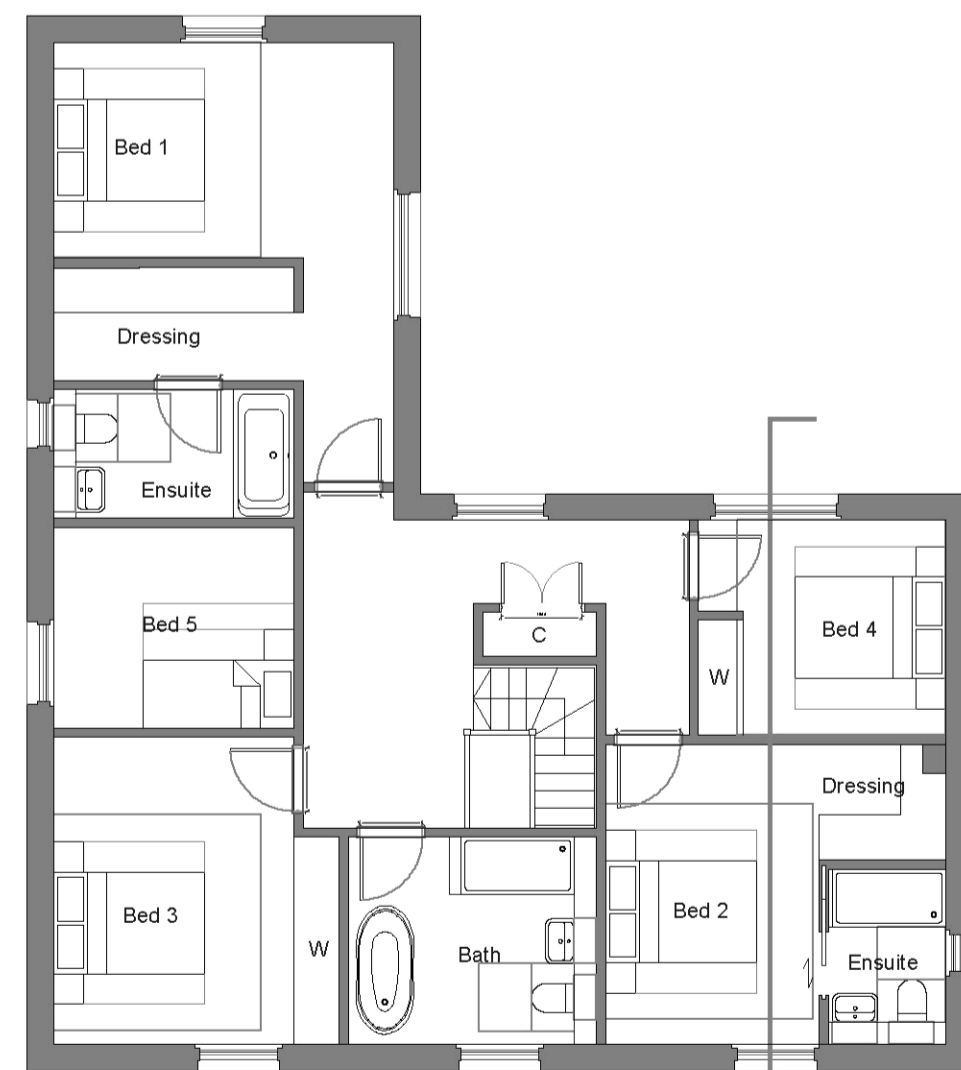

FIRST FLOOR PLAN
110sq.m.

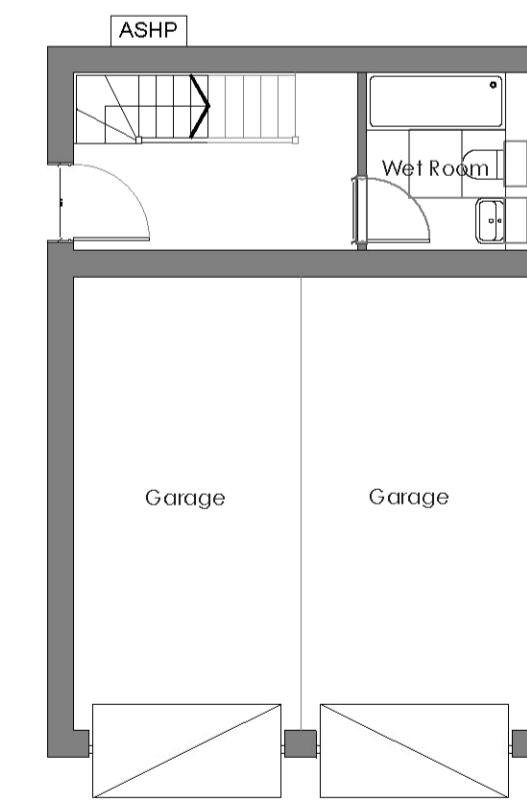

GARAGE PLANS

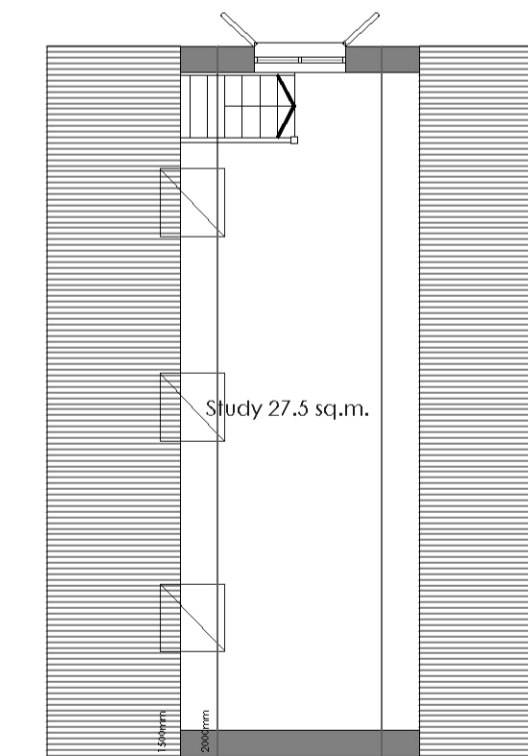

Client :
GADE HOMES

Job :
SIBFORD FERRIS
BANBURY

Drawing Title:
Plot 18
Proposed Plans and
Elevations

Scale:
1:100 @ A1
Date: Feb 2022
Drawn By: MM
Checked: MM

Drawing No: 3699.110
Revision: J

PLANNING

The White Barn, Manor Farm, Manor Road
Wantage, Oxfordshire, OX12 8NE
T: 01235 765322 F: 01235 765373

The Mansion House, Hartham Park, Corsham,
Wiltshire, SN13 0RP
T: 01249 700489 F: 01249 470077

info@bpharwood.co.uk - www.bpharwood.co.uk

