






FRONT ELEVATION

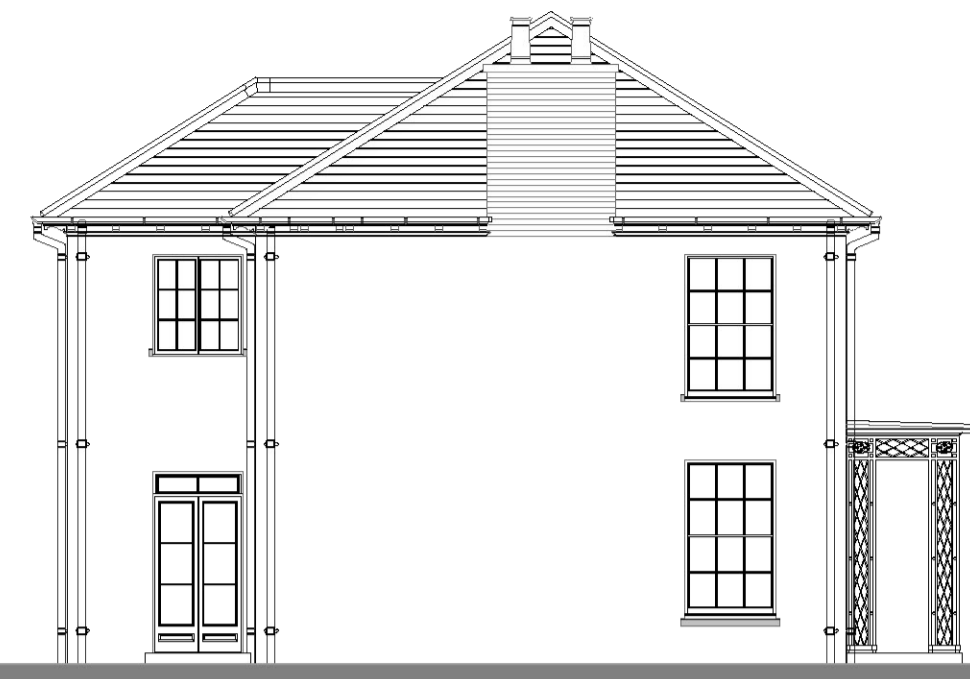

SIDE ELEVATION

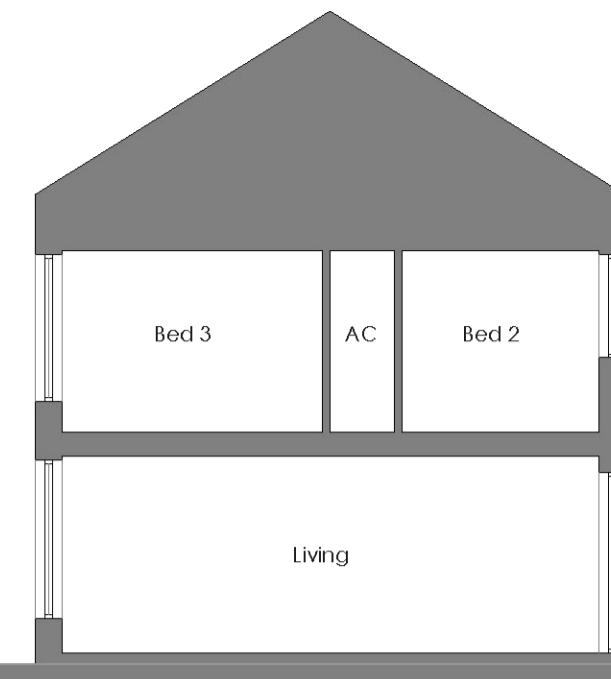


SECTION

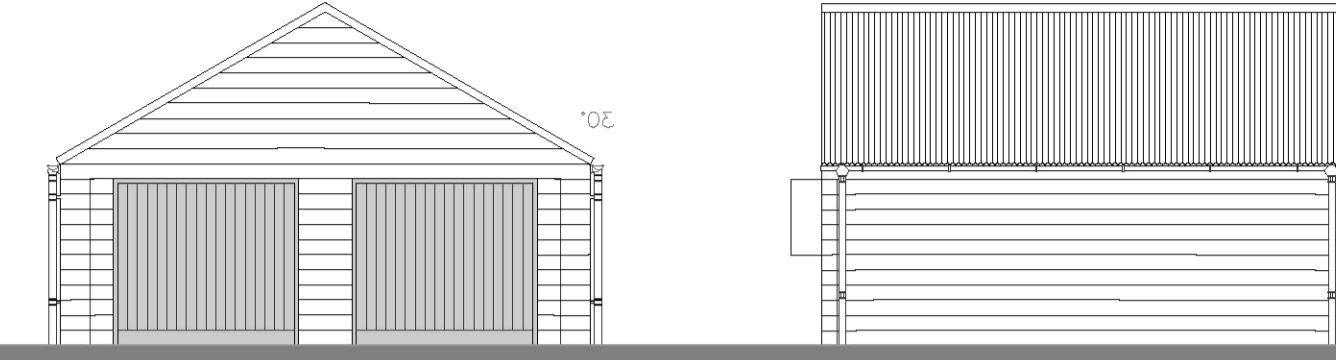



GARAGE ELEVATIONS





REAR ELEVATION

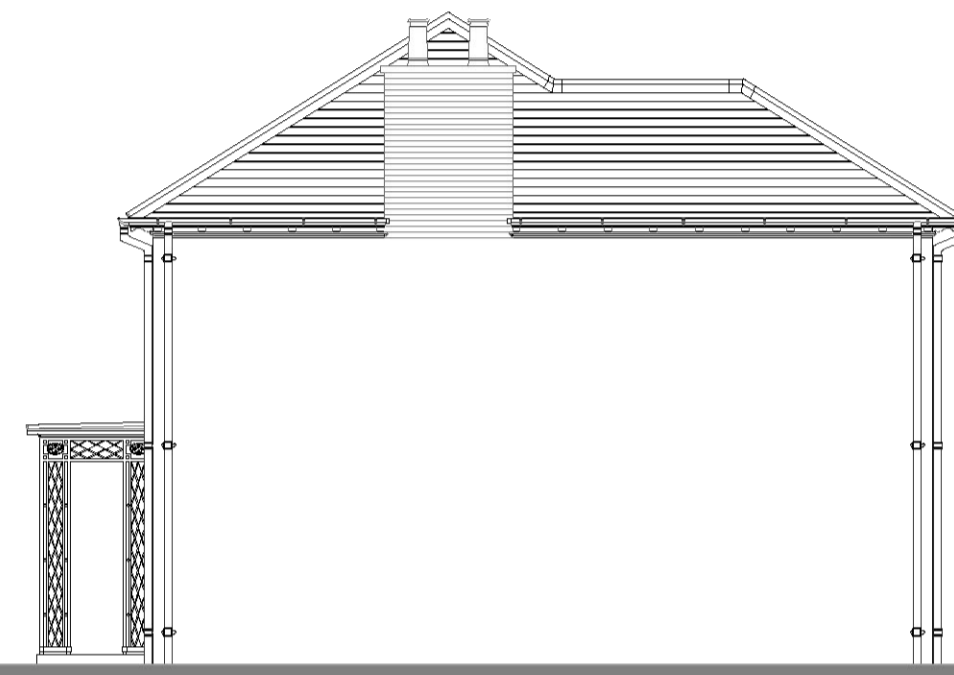


SIDE ELEVATION

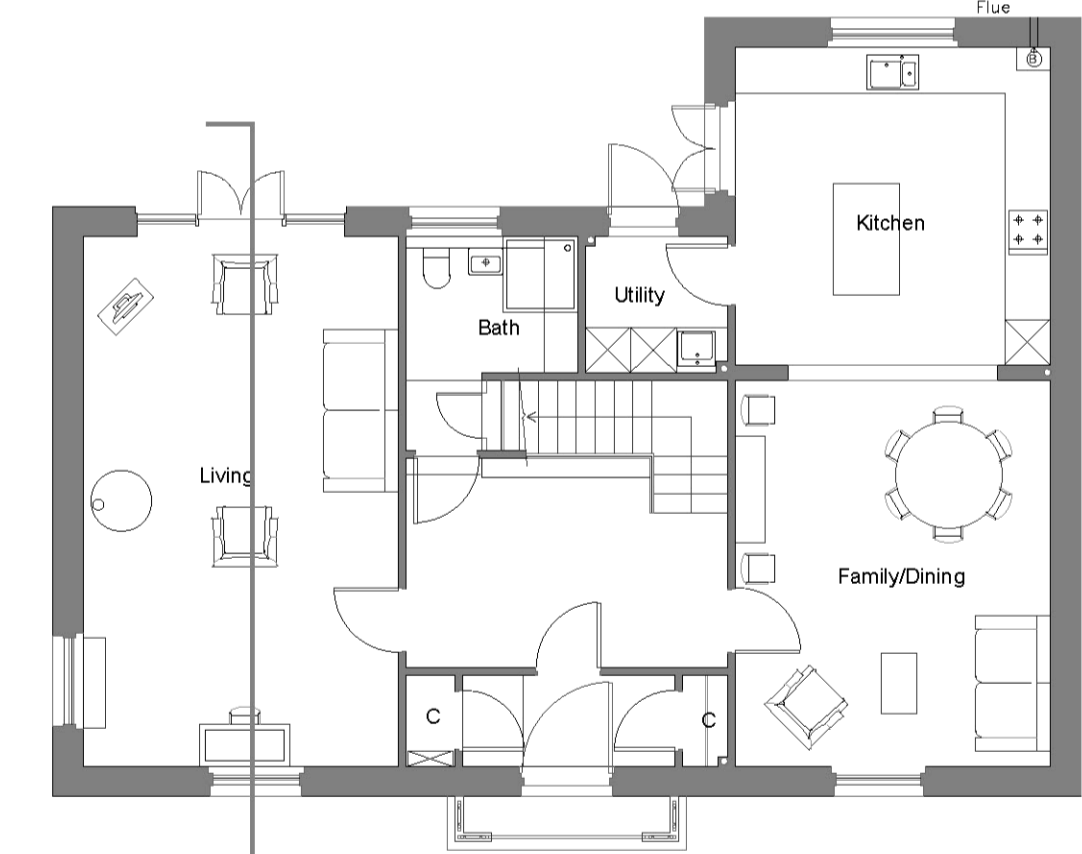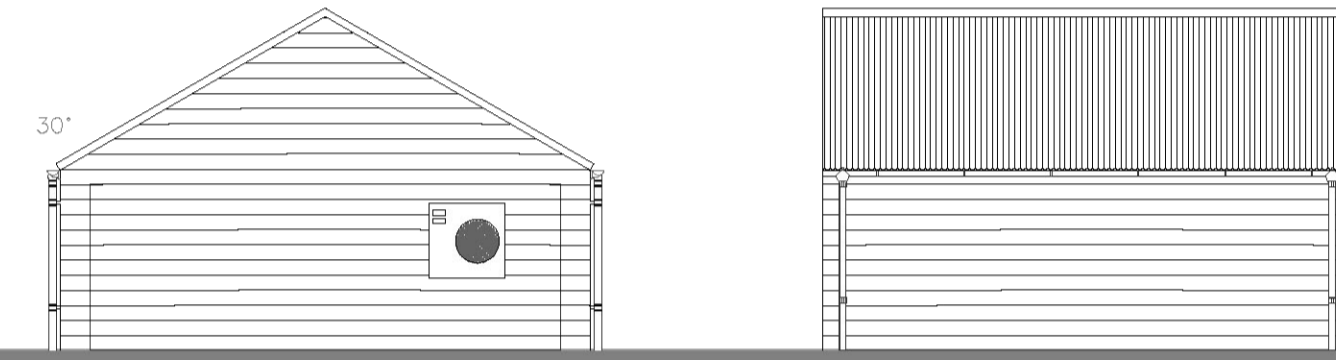

GROUND FLOOR PLAN  
100sq.m.

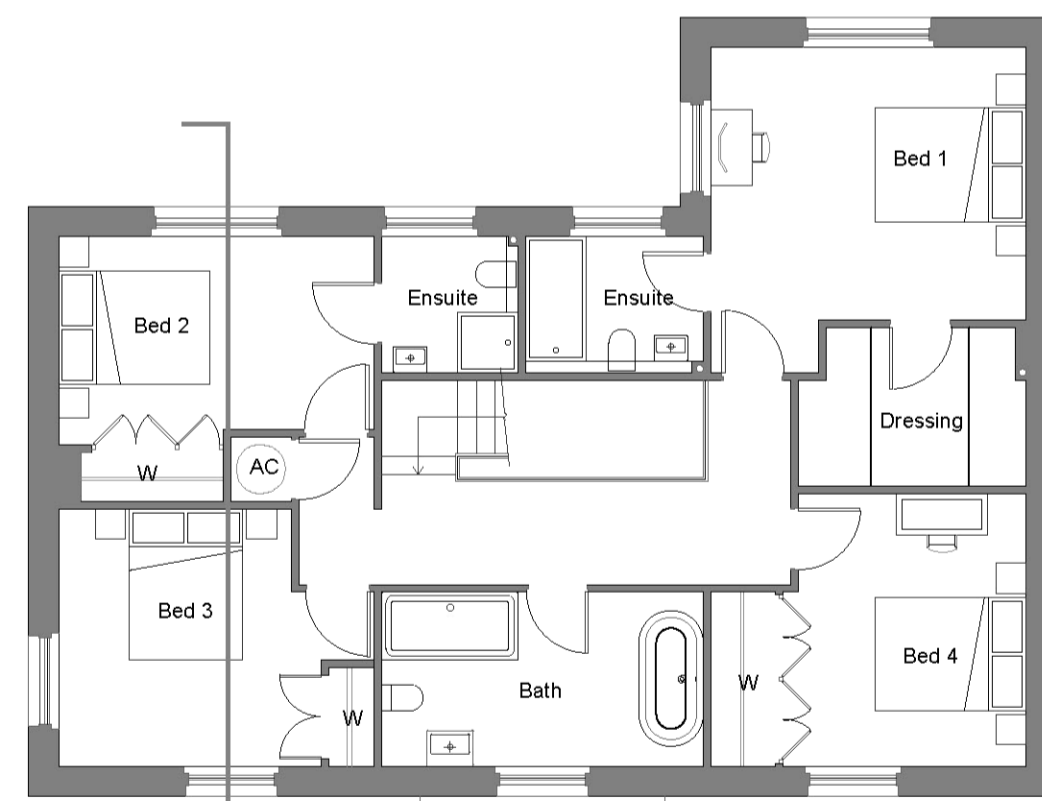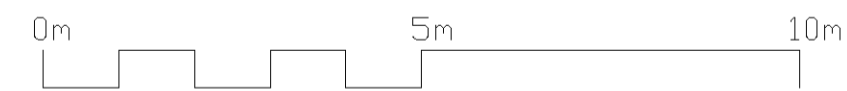

FIRST FLOOR PLAN  
100sq.m.

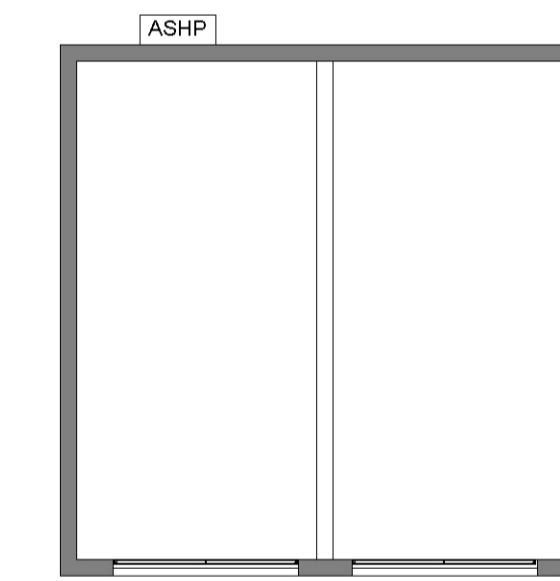

GARAGE PLAN

**NOTES:**  
DIMENSIONS ARE NOT TO BE SCALED FROM THIS DRAWING  
ALL DIMENSIONS ARE TO BE CHECKED AGAINST ACTUAL SIZE  
DIMENSIONS BEFORE ANY WORK IS FABRICATED

**COPYRIGHT RESERVED**  
THIS DRAWING IS THE PROPERTY OF BHP HARWOOD  
ARCHITECTS AND MAY NOT BE COPIED, REPRODUCED, LENT OR  
DISCLOSED WITHOUT THEIR EXPRESS PERMISSION IN WRITING.

**REVISIONS**

Rev.	Date	Description

Client :  
GADE HOMES

Job :  
SIBFORD FERRIS  
BANBURY

Drawing Title:  
Plot 15  
Proposed Plans and  
Elevations

Scale:  
1:100 @ A1

Date: Jan 2022  
Drawn By: MM  
Checked: MM

Drawing No: 3699.107  
Revision: F

**PLANNING**

The White Barn, Manor Farm, Manor Road  
Wantage, Oxfordshire, OX12 8NE  
T: 01235 765322 F: 01235 765373

The Mansion House, Hartham Park, Corsham,  
Wiltshire, SN13 0RP  
T: 01249 700489 F: 01249 470077

info@bpharwood.co.uk - www.bpharwood.co.uk

