


Existing trees and vegetation along boundary retained, refer to arboricultural report

Existing hedgerow along boundary retained, refer to arboricultural report

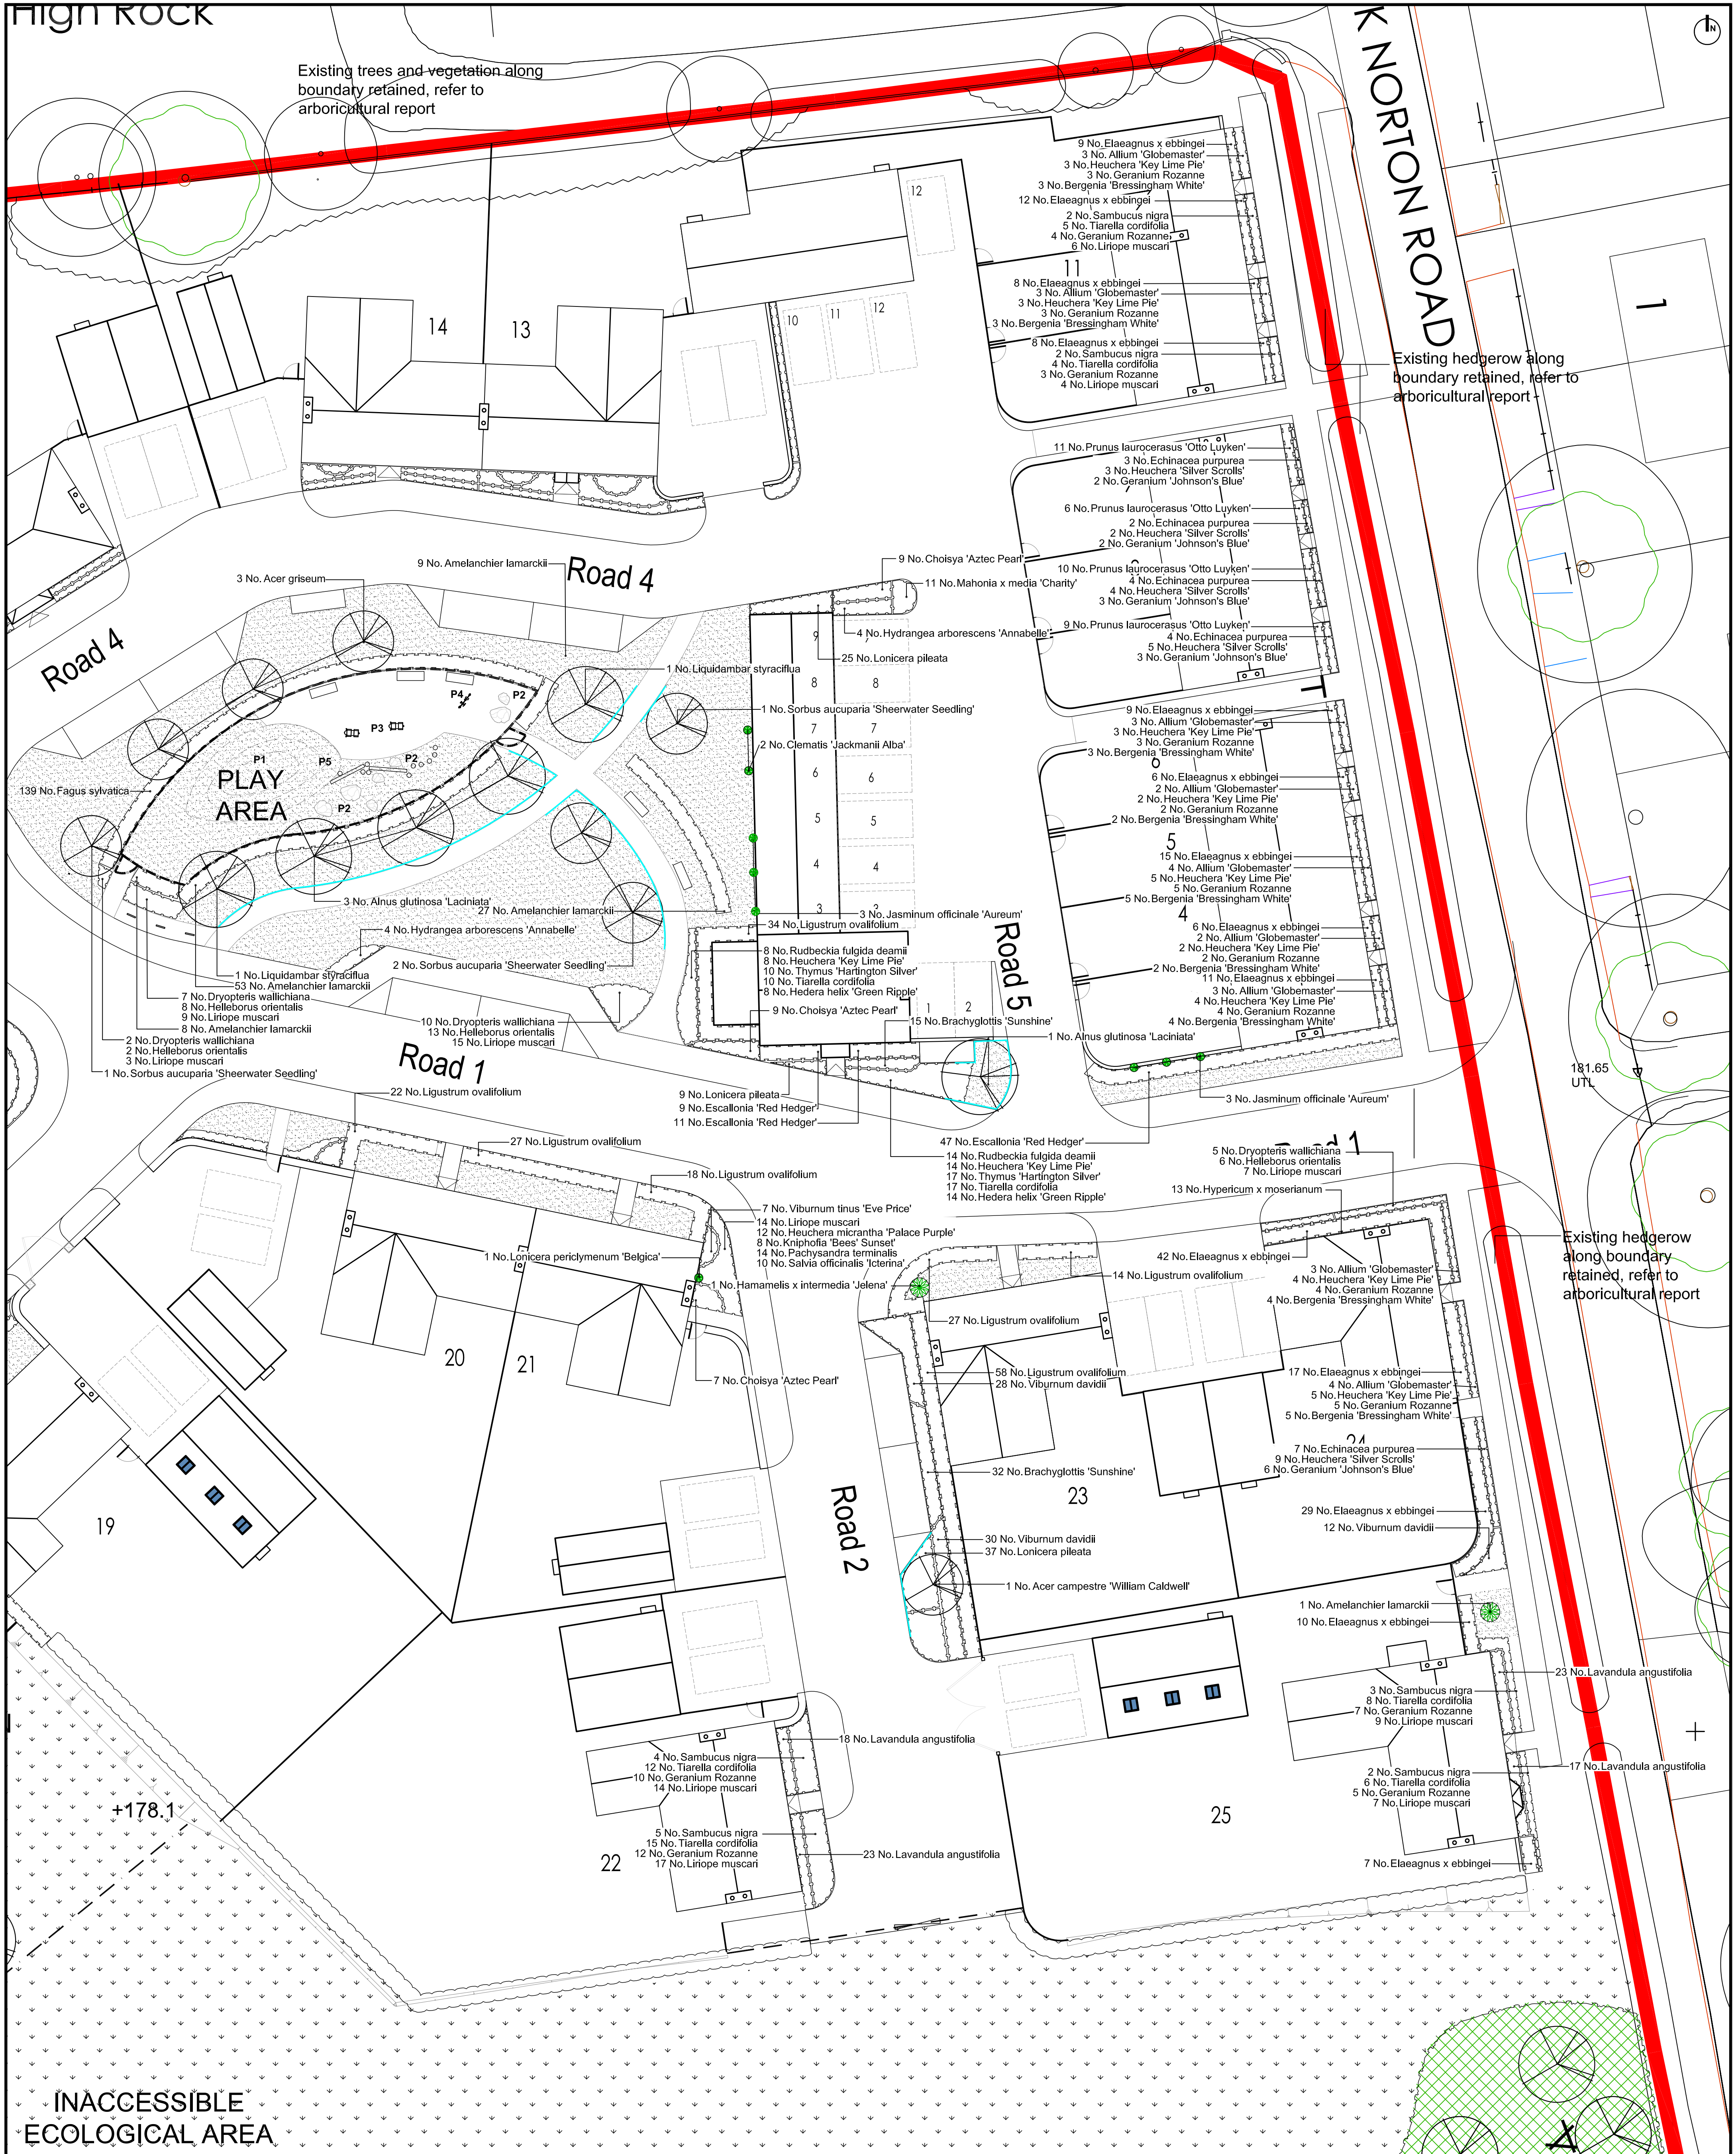

INACCESSIBLE ECOLOGICAL AREA

LEGEND

	Application boundary		Proposed native woodland/ shrub mix
	Proposed orchard Tree		Proposed planting to flood attenuation area
	Proposed tree		Proposed grassed areas - flowering turf or Emorsgate EW1
	Proposed specimen shrub		Proposed meadow / wildflower areas - Emorsgate Meadow Mix - EM4
	Proposed shrub/herbaceous planting		Proposed wildflower mix to attenuation area - Emorsgate Meadow Mix - EM8
	Proposed hedge		Mown paths through meadow areas
	Proposed native mix hedge planting		Log pile/ hibernacular
			Root deflector location for the protection of paving areas

TO BE READ IN CONJUNCTION WITH DRAWINGS 318-PP02 & PP03 REFER TO DRAWING 318-PP02 FOR THE PLANT SCHEDULE

Status FOR APPROVAL
ARC LANDSCAPE DESIGN AND PLANNING LTD.

Client
GADE HOMES

Project
Land off Hook Norton Road, Sibford Ferris

Drawing Title
Planting Proposals Plan - Sheet 1 of 3

Scale
1:200@A1

By/Chk
VR/LP

Date
04/08/21

Rev
A

Description
Update to Client and LPA comments

Date
16/02/22

By/Chk
LPVR

Drawing Number
A318_PP01

Revision
A