


LEGEND

- Application boundary
- Proposed orchard Trees
- Proposed tree
- Proposed specimen shrub
- Proposed shrub/strawberry planting
- Proposed hedge
- Proposed native mix hedge planting
- Proposed native mix hedge planting
- Log pile/fibermeacul
- Proposed native woodland/ shrub mix
- Proposed planting to flood attenuation area
- Proposed grassed areas - flowering turf or Erosogate EW1
- Proposed meadow / wildflower areas - Erosogate Meadow Mix - EM4
- Proposed wildflower mix to attenuation area - Erosogate Meadow Mix - EM8
- Mow paths through meadow areas
- Root deflector location for the protection of paving areas

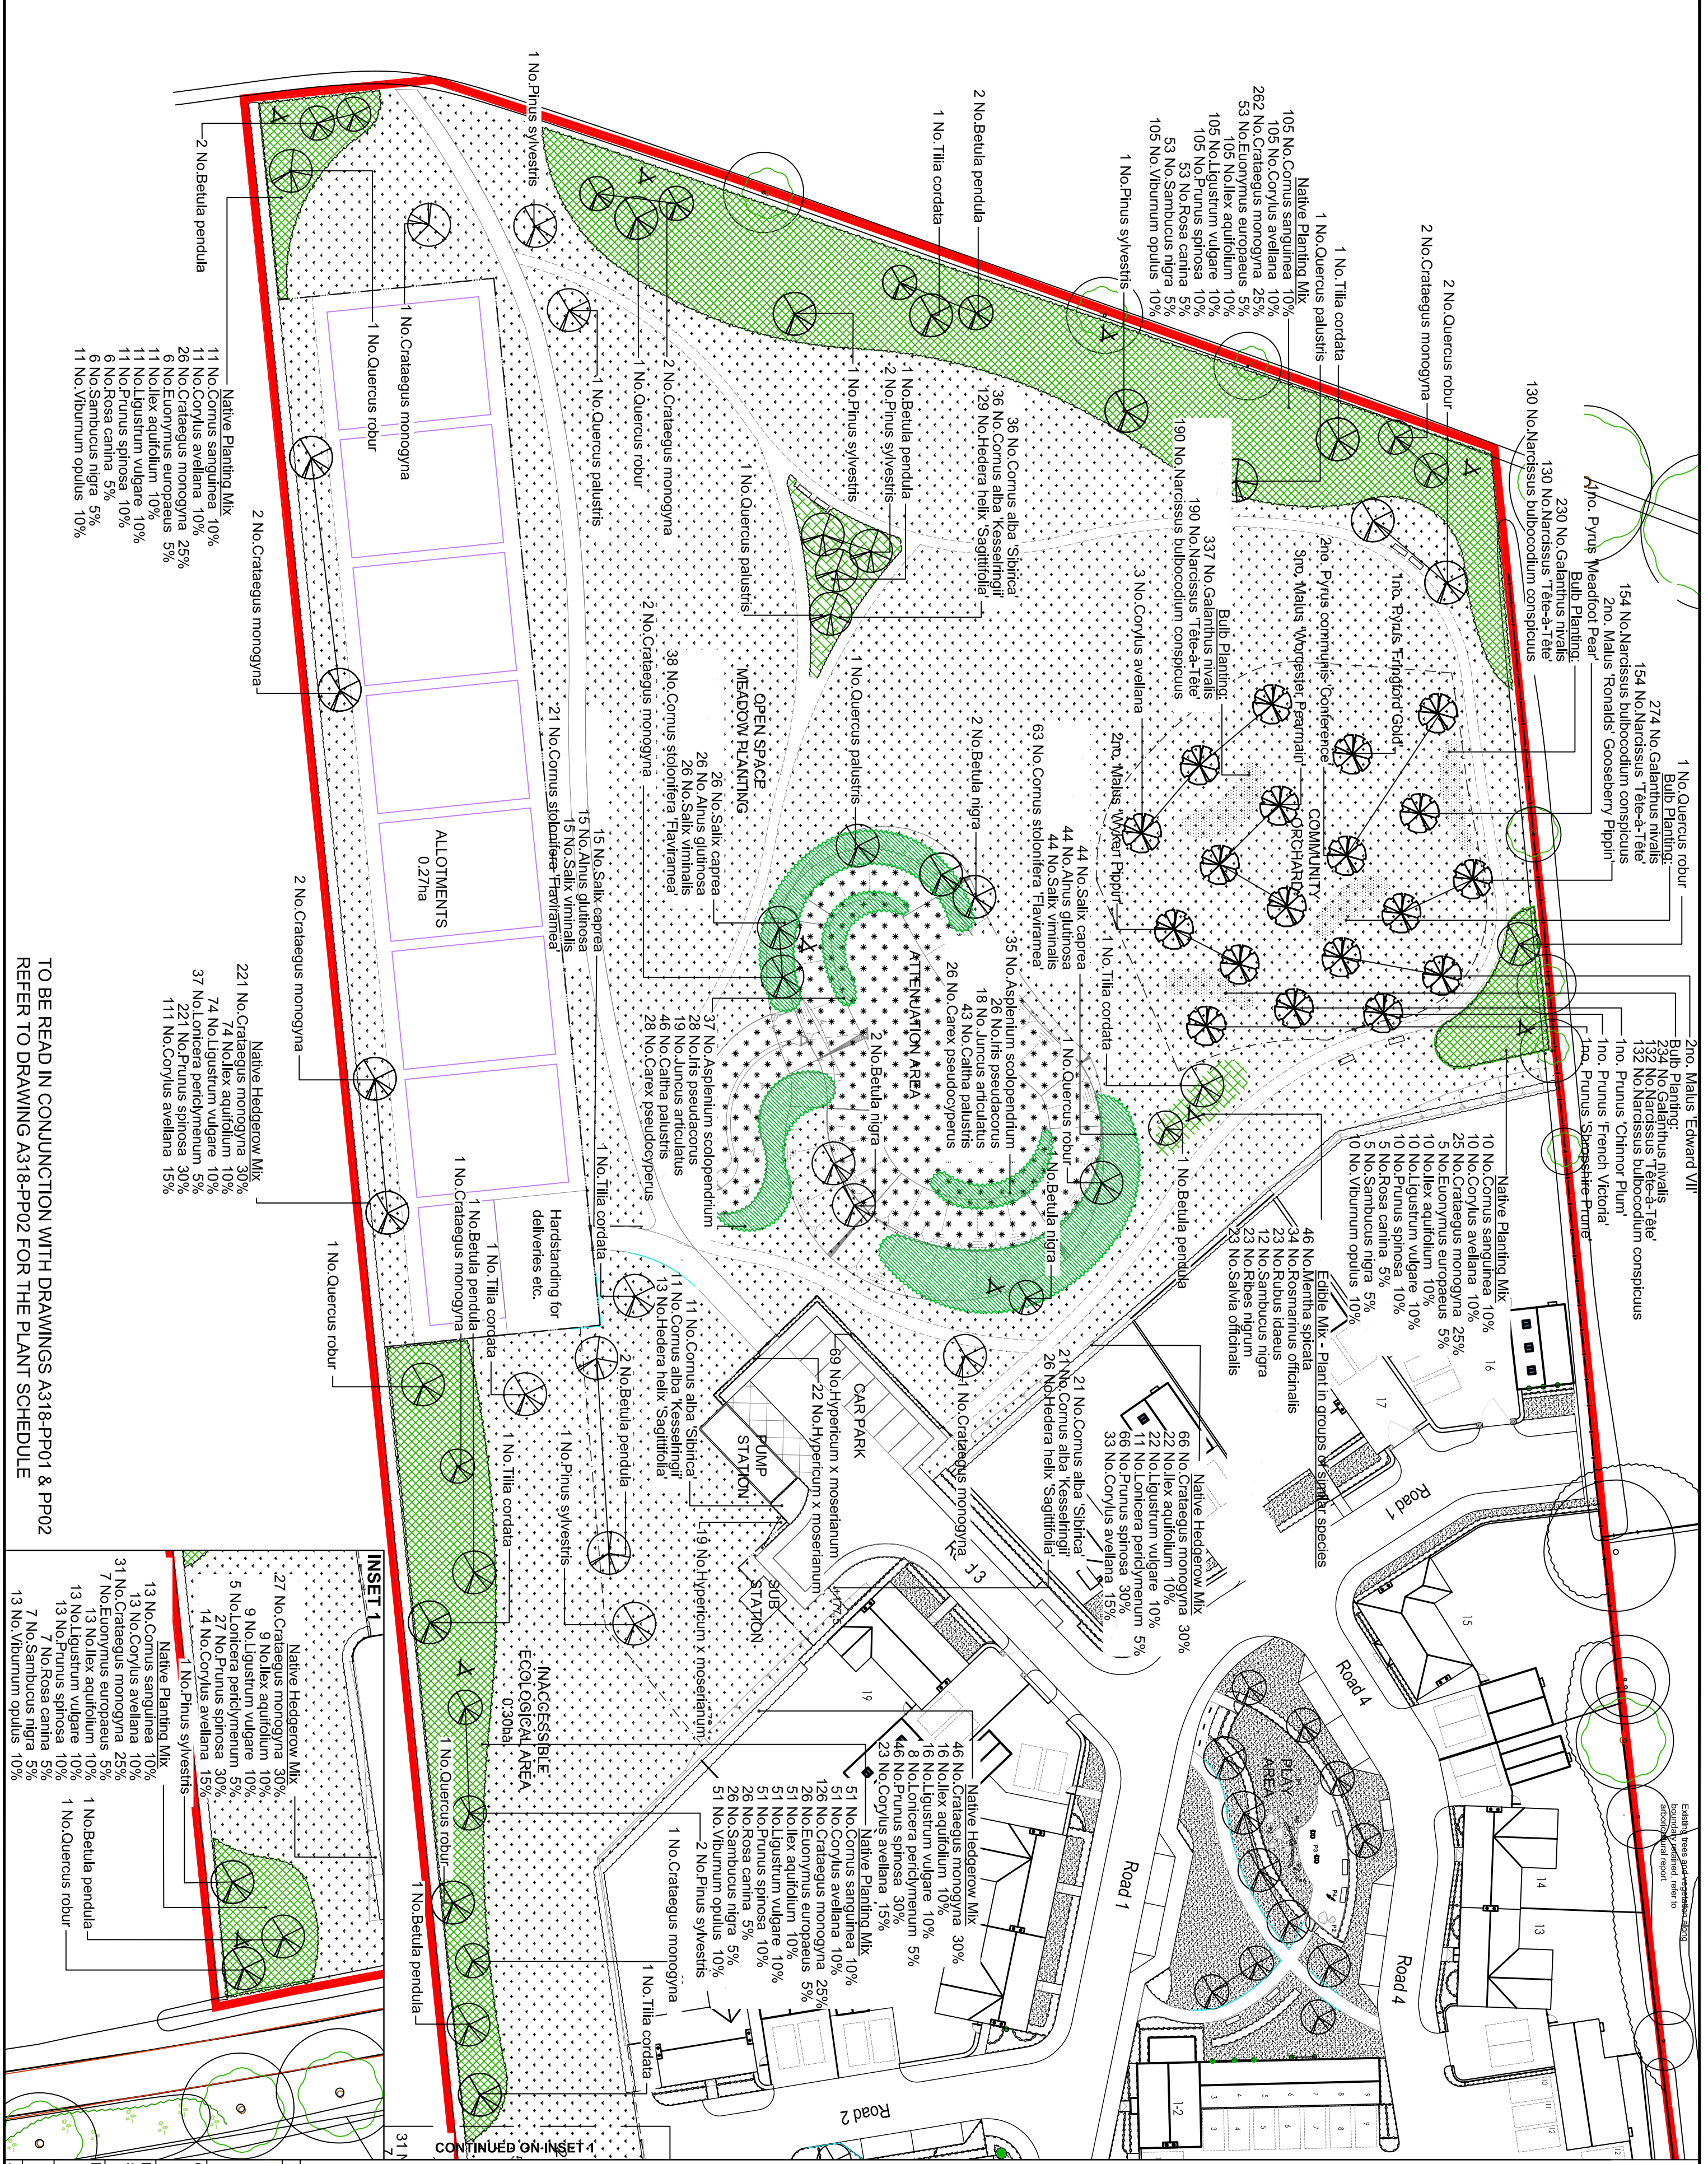

Client: GADE HOMES
Project: LAND OFF HOOK NORTON ROAD, SIBFORD FERRIS
Drawing Title: Planting Proposals Plan - Sheet 3 of 3
Scale: 1:500@A2
By/CHK: VRLP
Date: 04/08/21
Drawing Number: A318_PP03
Revision: A

Rev. Description:
 A Update to Client and LPA comments 16/02/22 LPVR

ARC LANDSCAPE DESIGN AND PLANNING LTD.

ARC