



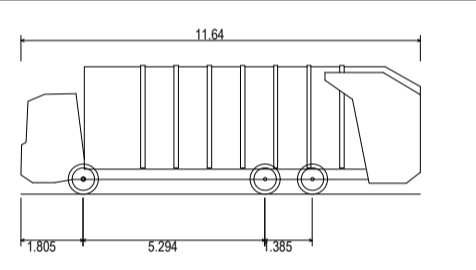

**General Notes**

1. Where this drawing has been issued in electronic .dwg format it has been done so in good faith. JNP Group do not take any responsibility for any inaccuracies in the electronic data, which should be checked against the paper (or .pdf) drawing issue. Any apparent discrepancies should be immediately reported to JNP Group. The electronic .dwg file should not be assumed to be to scale and should not be used for 'overlying', setting out or checking of any third party information. All dimensions should be taken from the paper (or .pdf) version of the drawing. Electronic drawings may contain third party information. JNP Group take no responsibility for this information, which should be checked against the originators paper drawing(s).
2. All dimensions to be checked on site prior to construction/fabrication.
3. Do not scale from this drawing.
4. Any discrepancies between drawings of different scales, and between drawings and specification where appropriate to be notified to JNP Group for decision.
5. Copyright reserved. This drawing may only be used for The Client and location specified in the title block. It may not be copied or disclosed to any third party without the prior written consent of JNP Group.
6. This drawing should only be used for construction if the drawing status is "Construction". JNP Group take no responsibility for construction works undertaken to drawings which are not marked with this status.

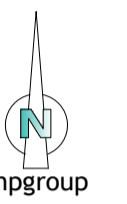

11.64m Eagle Elite 2 6x4 Non Rear Steer	11.640m
Overall Length	2.500m
Overall Width	3.750m
Overall Body Height	0.300m
Min Body Ground Clearance	2.500m
Track Width	4.50s
Lock to lock time	11.250m
Kerb to Kerb Turning Radius	

P01	31/03/2022	Second Issue	EL/SWSW
-	24/03/2022	First Issue	SWEU/SW
Rev	Date	Description	Dim / Chk / App'd

Subsidiary: **S2 - Suitable for Information**



Client: **Gade Homes**  
 Job: **Sibford Ferris, Banbury**

Title: **Loop Swept Path Analysis Refuse Vehicle**

Classification: <b>FI_60_20</b>				
Scale @ A1: <b>1:200</b>	Accredited Contractor	Constructionline	Supplier to client	

Project - Originator - Volume/System - Level/Location - Type - Discipline - Number | Revision  
**C85855 - JNP - 66 - XX - DR - T - 2004** | **P01**