

CONSTRUCTION MANAGER:

STRUCTURAL ENGINEER:



CIVIL ENGINEER:



MEP:




LANDSCAPE ARCHITECT:



GENERAL NOTES:
1. DRAWINGS HAVE BEEN PREPARED ON AN ORIGINAL SHEET SIZE OF ISO A SERIES, A1 (841 x 594mm).
2. HORIZONTAL DIMENSIONS SHOWN INDICATE FACE OF CONCRETE, FACE OF SHEATHING, CENTERLINE OF COLUMN GRIDLINE, OR FACE OF FINISH (INTERIOR), UNLESS OTHERWISE NOTED. VERTICAL DIMENSIONS INDICATE TOP OF SLAB, TOP OF SUBFLOOR, UNLESS OTHERWISE NOTED.
3. THESE DRAWINGS ARE THE EXCLUSIVE PROPERTY OF NBBJ AND HAVE BEEN PREPARED FOR USE IN THE EXECUTION OF THE ENCLOSED PROJECT. USE OR REPRODUCTION FOR ANY OTHER PURPOSE WITHOUT THE WRITTEN PERMISSION OF NBBJ IS PROHIBITED.
4. COLOUR IS USED TO PROVIDE CLARITY TO DRAWINGS WHEN HELPFUL. DRAWINGS ARE INTENDED TO BE VIEWED ELECTRONICALLY OR TO BE PRINTED IN COLOUR.

FACADE MATERIALS LEGEND

	Refined Metal Panel
	Precast Concrete Slab-edge
	Clear Double Glazed Panel
	Precast Concrete Panel
	Refined Metal Louve
	Refined Brick-slip Panel
	Refined Metal Screen

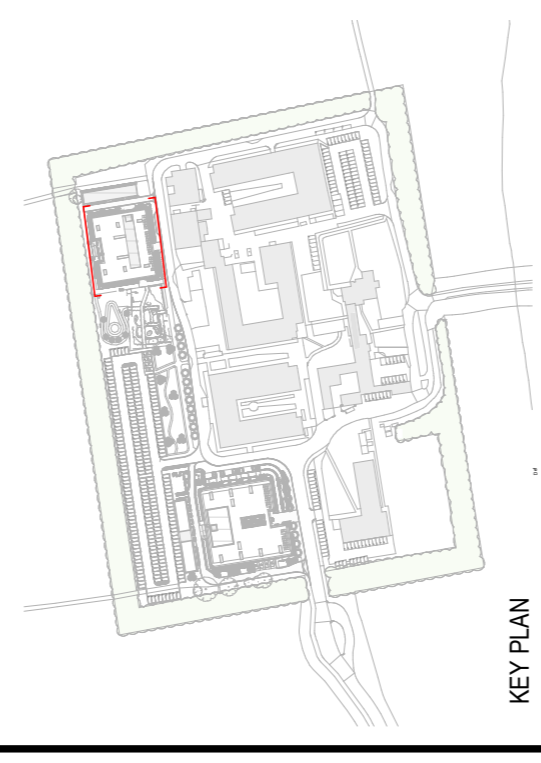

DRAWING ISSUE HISTORY:

REV	DATE	DESCRIPTION
P4	2021/09/06	Planning Update
P3	2021/08/25	Planning Issue
P2	2021/08/19	Planning Issue
P1	2021/08/17	Pre-Planning Issue

DRAWING SUITABILITY CODE:
S1 - FOR COORDINATION

PROJECT NAME:

BEGBROKE SCIENCE PARK - PLOTS B & C

PROJECT NUMBER:

102696.00

AUTHOR: MT

CHECKED: AC

APPROVED: DU

SCALE: As indicated@A1

ISSUE DATE: 2021/09/06

DRAWING NAME:

PROPOSED ELEVATIONS - ACADEMIC BUILDING N-S

DRAWING NUMBER:


BESP-NBBJ-AB-XX-DR-A-502020

ISSUE:

P4



Bird Boxes for small species.
Refer to Ecology document.
(indicative position)

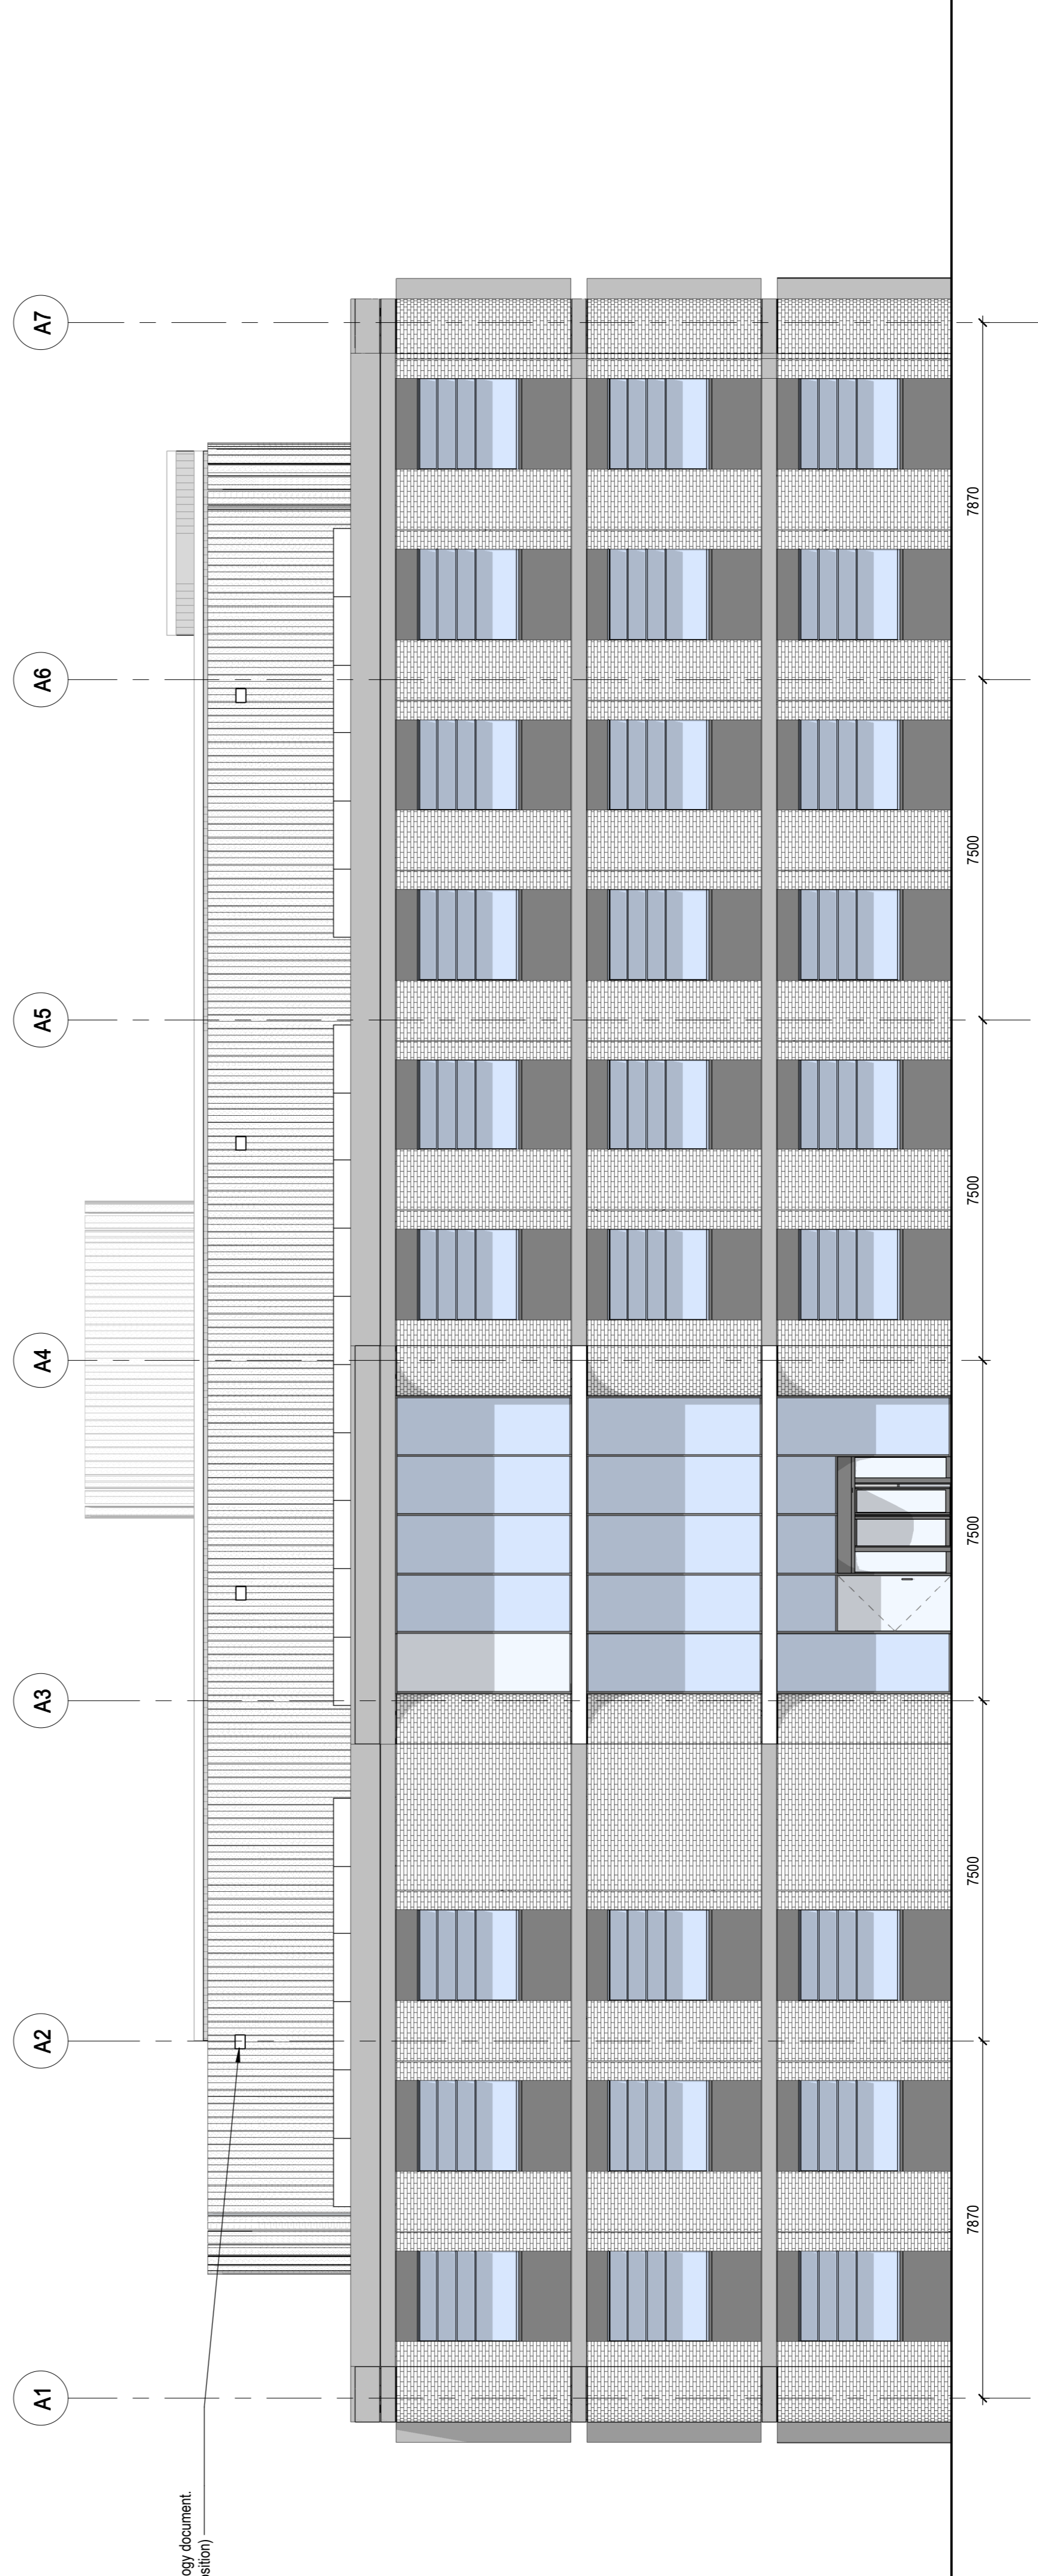

Bird Boxes.
Refer to Ecology document.
(indicative position)

