


Plant numbers amended following
minor layout changes.
Issued for Stage 3.

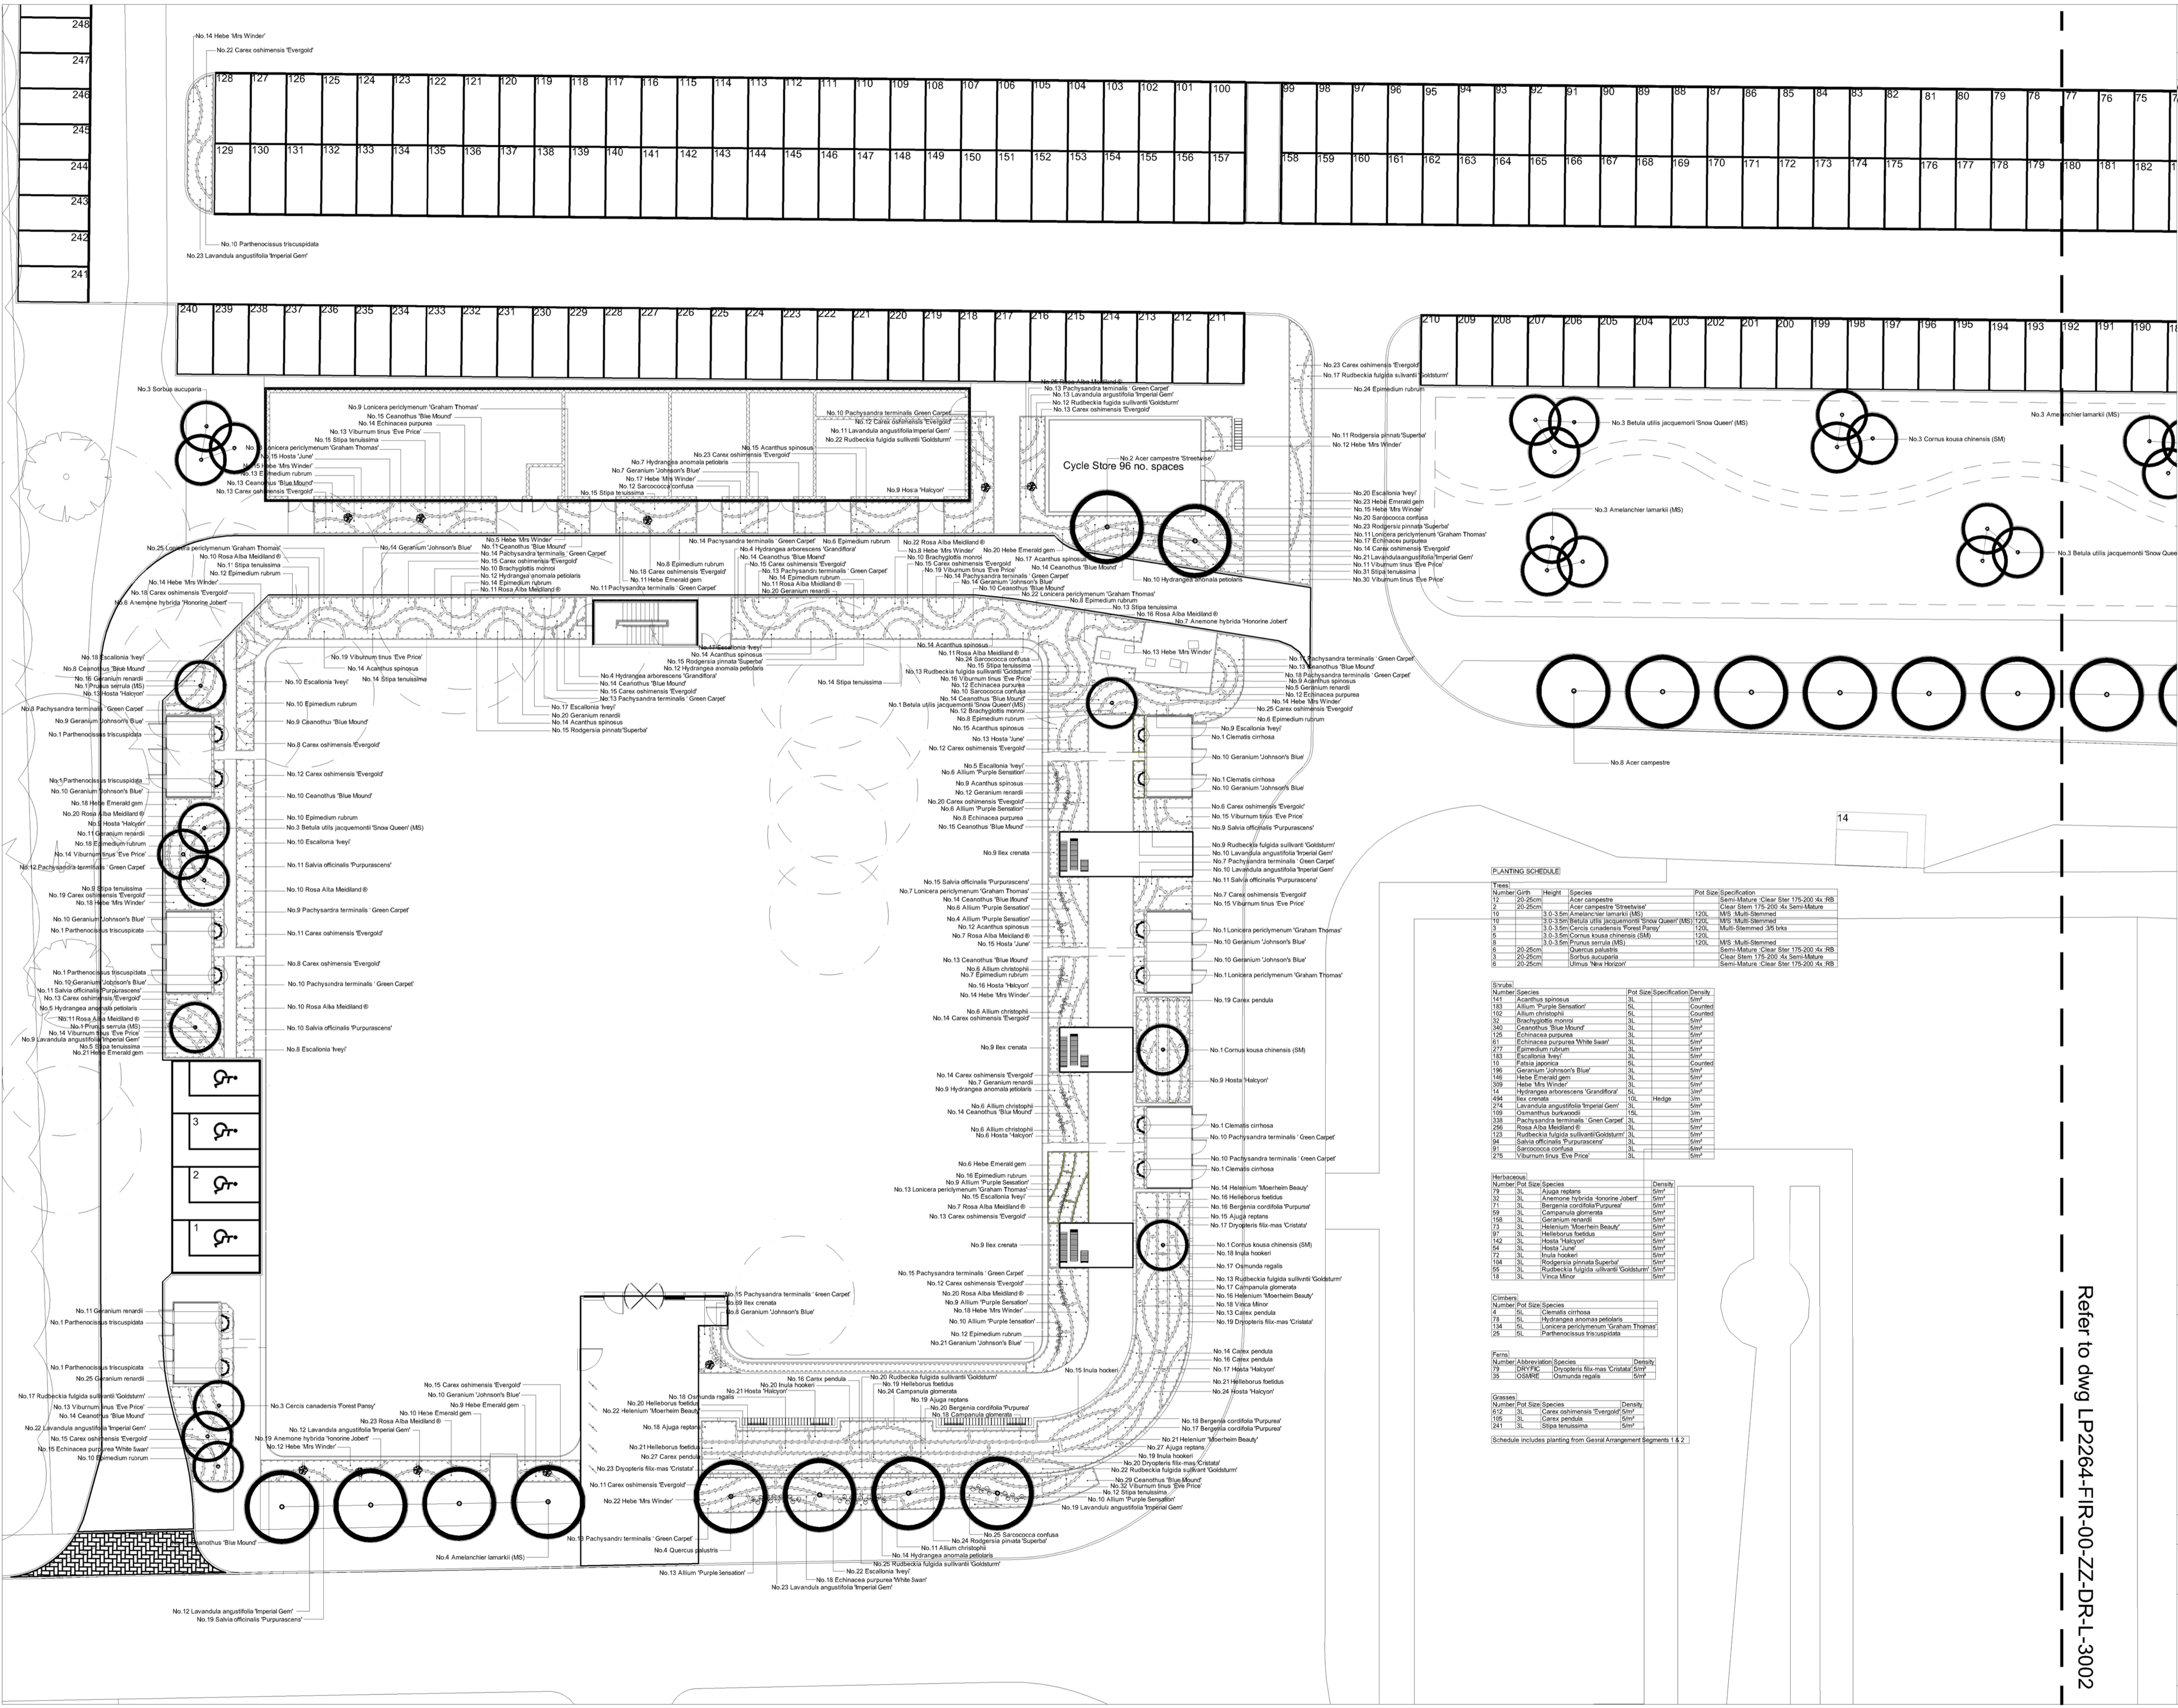

PLANTING SCHEDULE


Shrub

Number	Species	Pot Size/Specification	Density

Herbaceous

Number	Pot Size	Species	Density

Climber

Number	Pot Size	Species	Density


Fern

Number	Abbreviation	Species	Density
79	DRYFC	Dryopteris filix-mas 'Cristata'	Sum

Grasses

Number	Pot Size	Species	Density
612	3L	Carex oshimensis 'Evergold'	Sum
106	3L	Carex pendula	Sum
241	3L	Stipa tenuissima	Sum

Schedule includes planting from Gestal Arrangement Segments 1 & 2

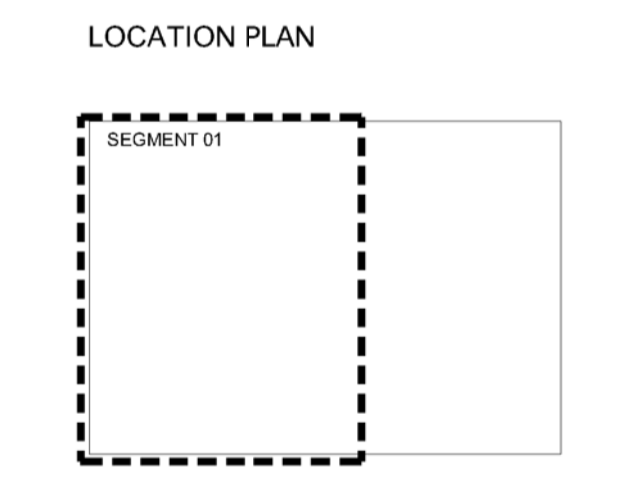

drawing status: STAGE 3

project:
Begbroke Science Park

job number:
LP2264

drawing title:
Planting Plan General Arrangement
Segment 1

drawing number:
LP2264-FIR-00-ZZ-DR-L-3001

revision	scale	date
02	1:200 @ A1	26.08.21

for information
for construction

drawn	auth	date
AW	RS	26.08.21

Refer to dwg LP2264-FIR-00-ZZ-DR-L-3002