



amendments

01	Issued for Planning.	RS 26.08.21
02	Plant numbers amended following minor layout changes. Issued for Stage 3.	GL 10.09.21 GL 13.10.21

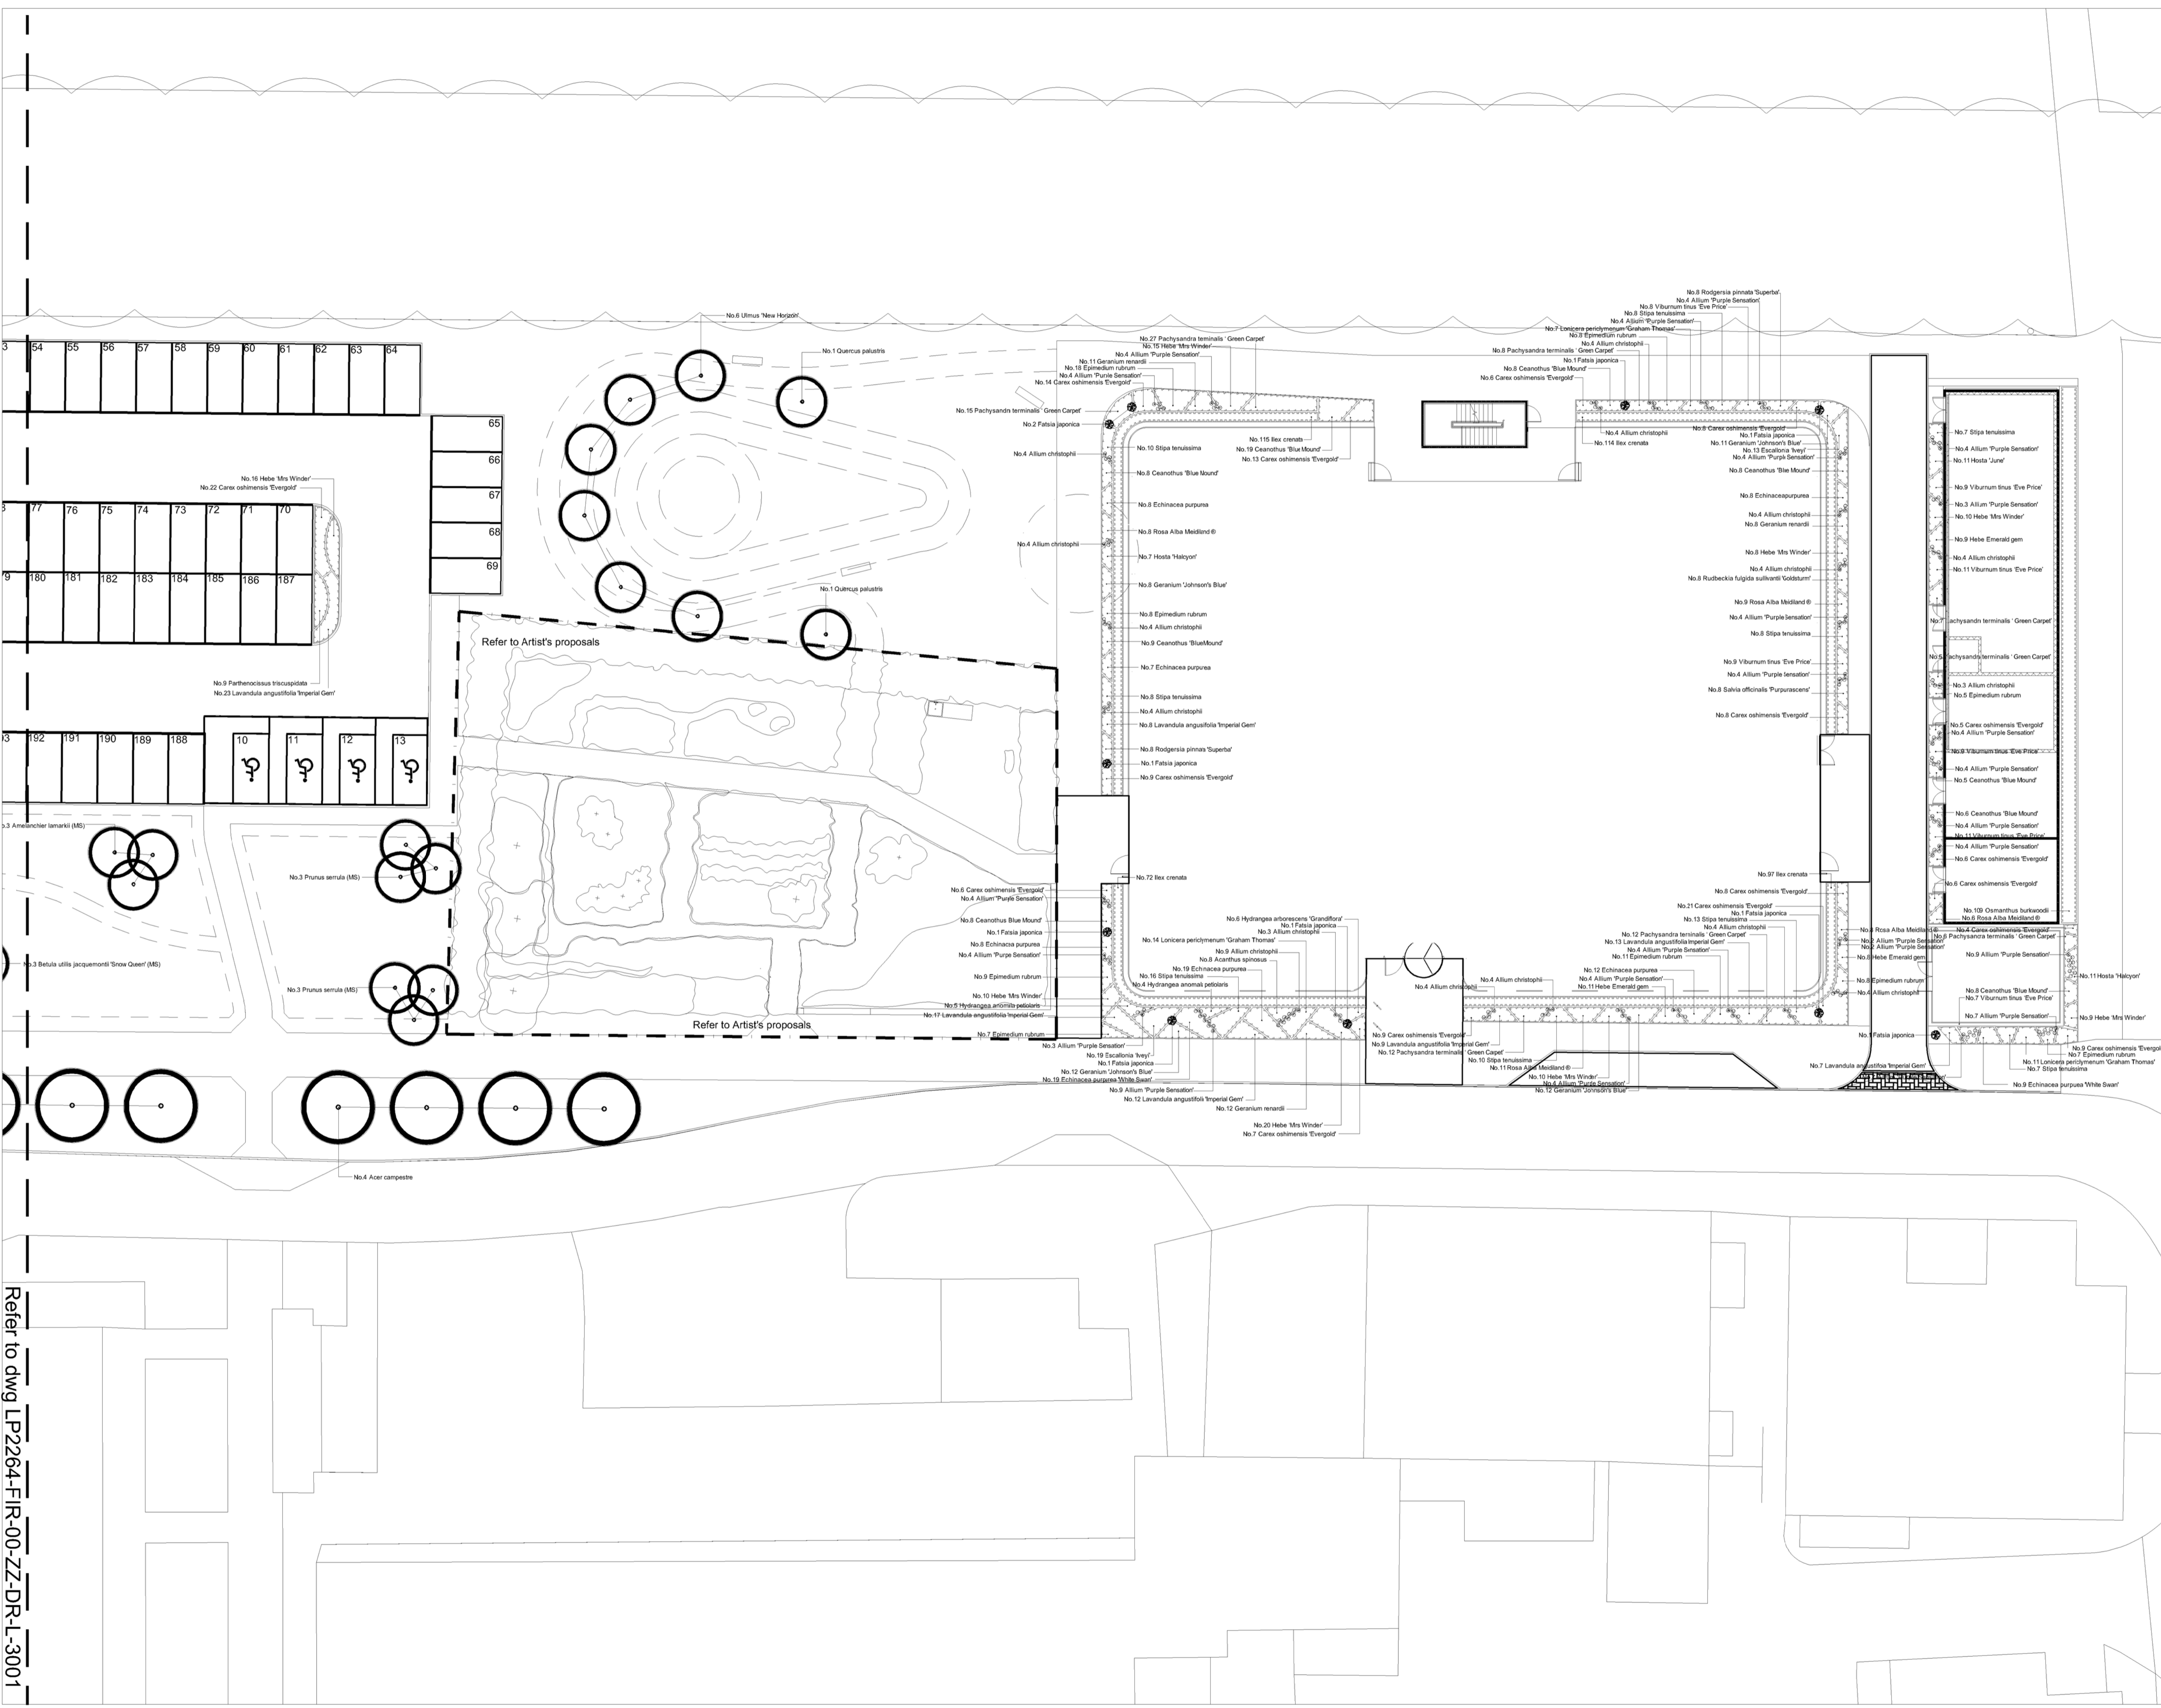

LOCATION PLAN

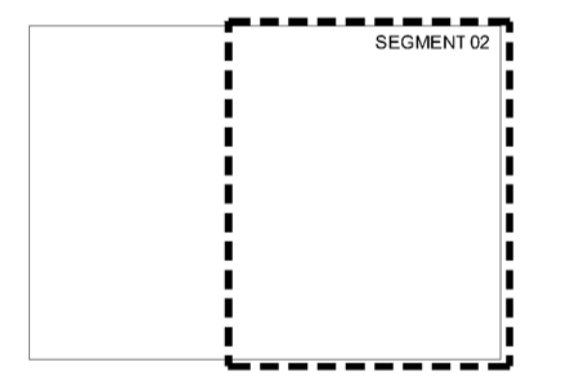

drawing status: STAGE 3

project:  
Begbroke Science Park

job number:  
LP2264  
drawing title:  
Planting Plan General Arrangement  
Segment 2  
drawing number:  
LP2264-FIR-00-ZZ-DR-L-3002

revision	scale	date
02	1:200 @ A1	26.08.21
for information	drawn AW	auth RS
for construction		date 26.08.21

Refer to dwg LP2264-FIR-00-ZZ-DR-L-3001