



01
027 GROUND GUARD TO LANDSCAPE
grass / gravel




02
027 BLOCK PAVING TO PATHS
brindle



03
027 BLOCK PAVING TO CAR PARK CIRCULATION
natural




04
027 BLOCK PAVING TO PARKING BAYS
charcoal

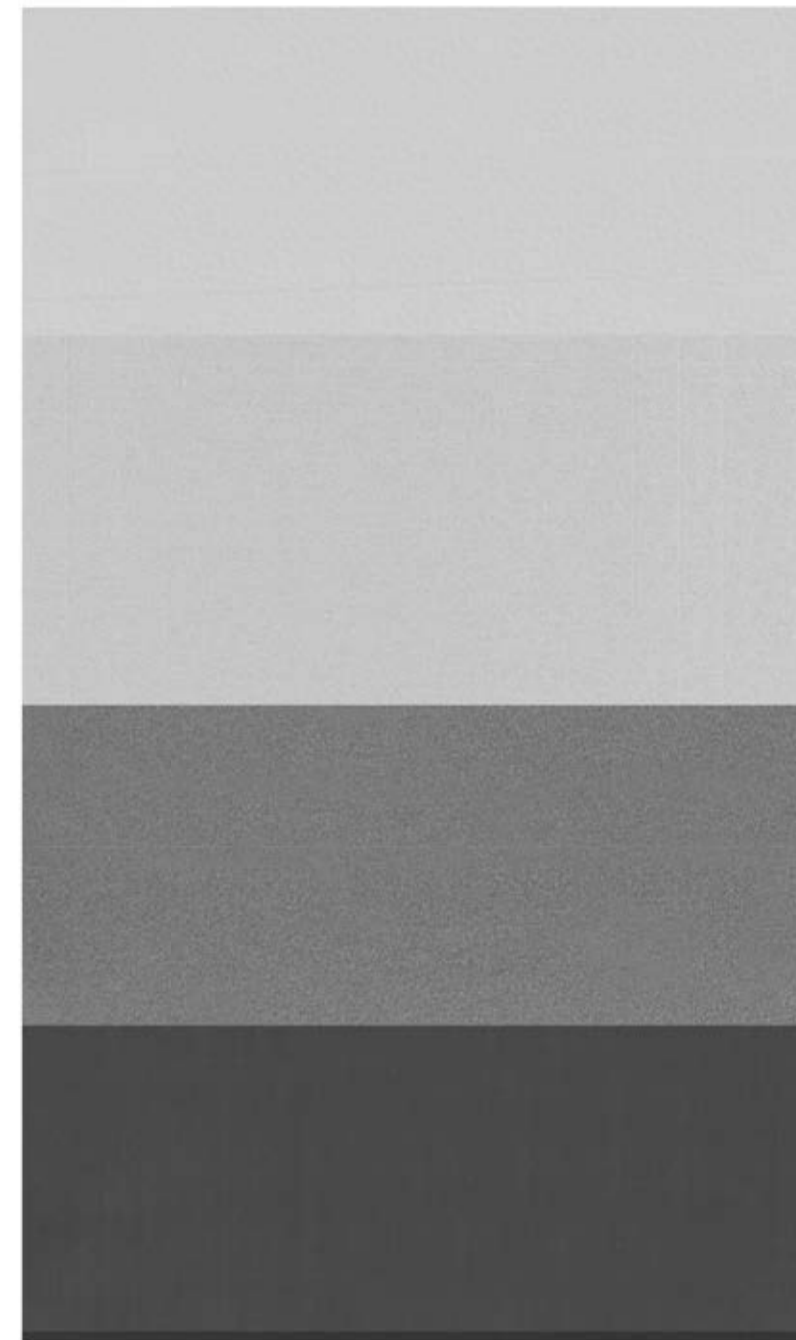

05
027 EXTERNAL COLOURS
(top down) Goosewing Grey RAL7038, Sirius RAL9006, Zeus, Anthracite Grey RAL7016




06
027 TARMAC CIRCULATION

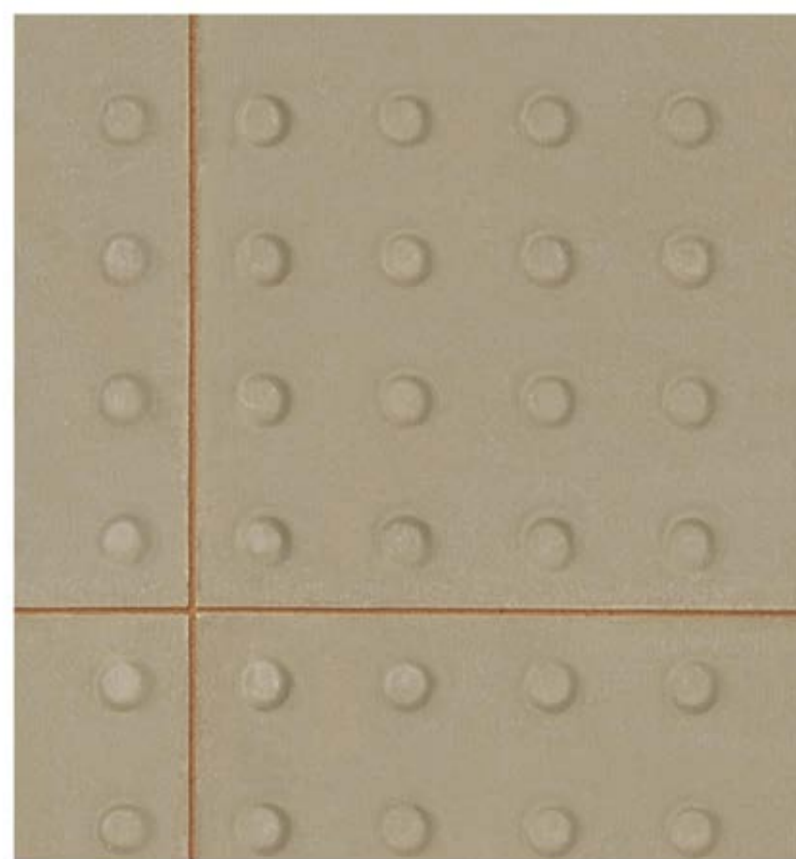

07
027 TACTILE PAVING CROSSING POINTS
blister paving



08
027 COMPOSITE FEATURE BAND
RAL9006

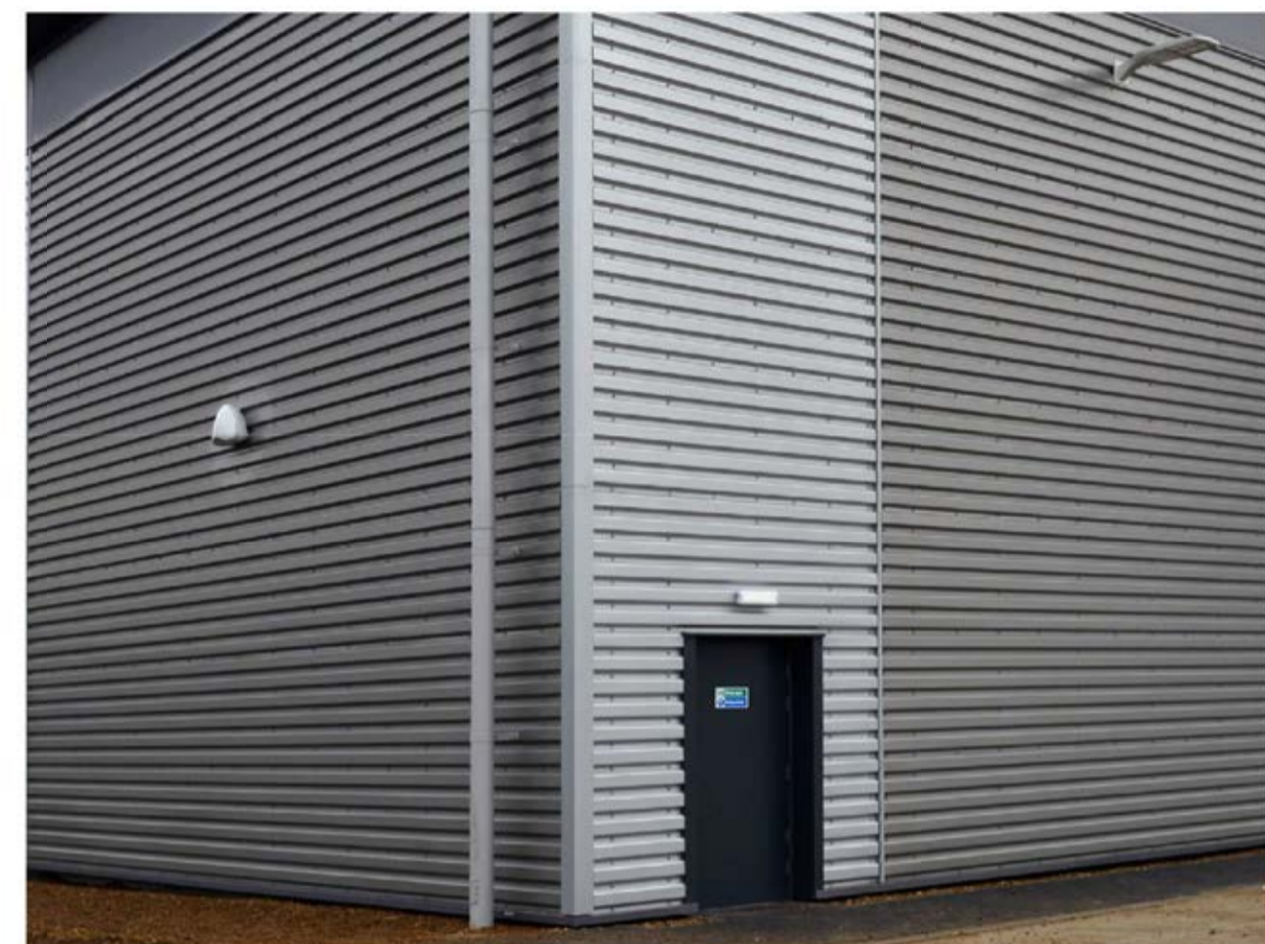


09
027 HORIZONTAL METAL CLADDING
RAL9006



10
027 LOADING DOORS
RAL7016




11
027 COMPOSITE PANEL FACADE AND CURTIAN WALLING
(top down) Micro lined composite panel facade example

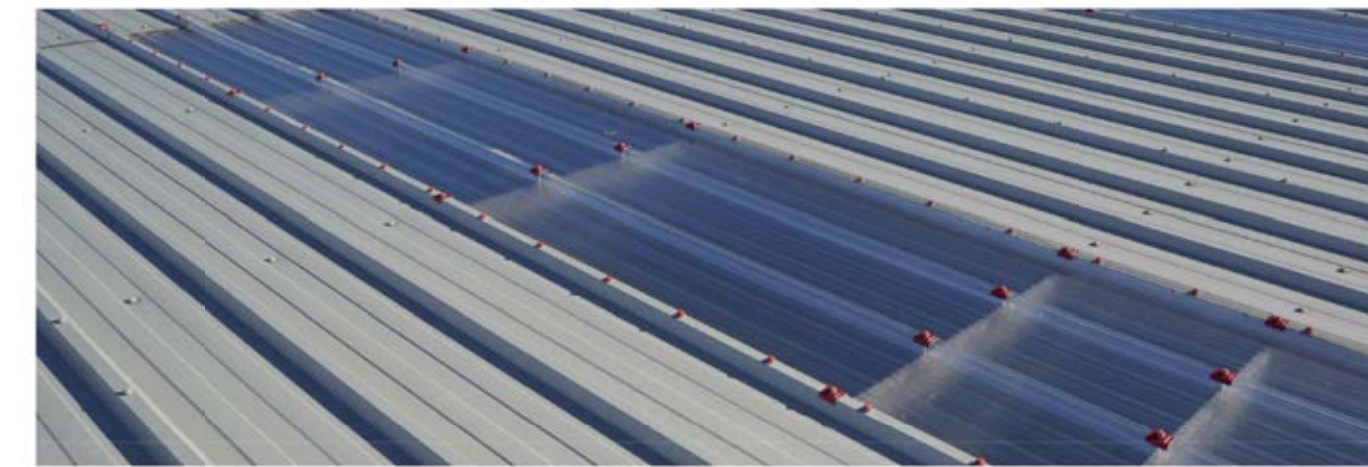

12
027 METAL PROFILE ROOF
goosewing grey



13
027 ALUMINIUM WINDOWS & BRISE SOLIEL
RAL7016

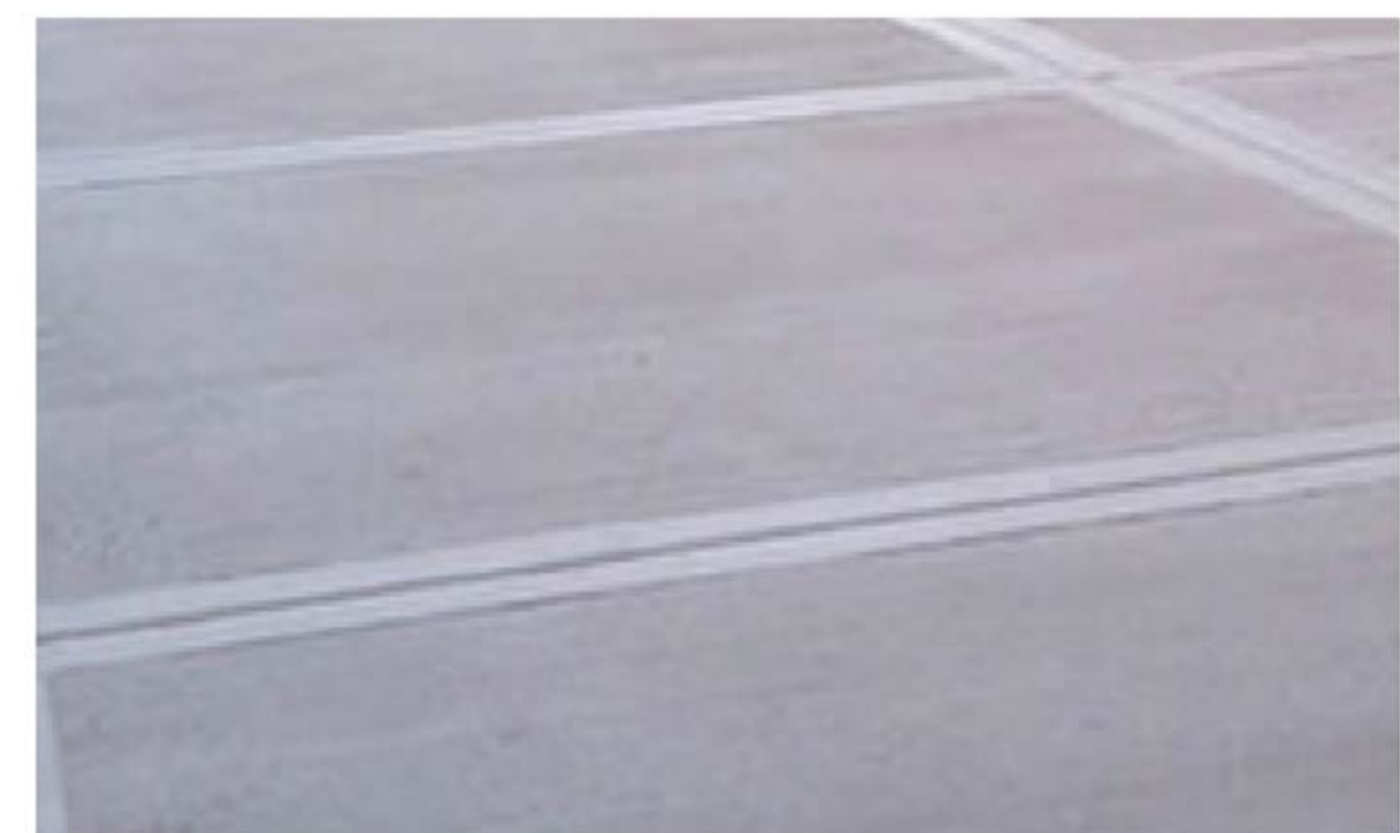

14
027 CONCRETE FINISH TO SERVICING YARD
brushed concrete



15
027 RAINSCREEN
Fins Sirius RAL9006, Flat panels Zeus.

Rev	Description	Chk	Date
A	Cladding description updated	CS	02/09/2021

Peer House
8 -14 Verulam Street
London WC1X 8LZ

tel +44(0)20 7400 2120

enquiries@cornisharchitects.com
www.cornisharchitects.com

RIBA Chartered Practice

cornisharchitects

Project Title:
PHASE 3 AXIS J9 BICESTER

Drawing Title:
EXTERNAL FINISHES SAMPLE BOARD

Drawing Status:
TOWN PLANNING

Scale:

Drawn By: S K 1; NTS ; @ A1 Date: 23/08/2021 Chk'd By: C S

ALBION LAND

Drawing No: 20019 - TP - 027 Rev: A