

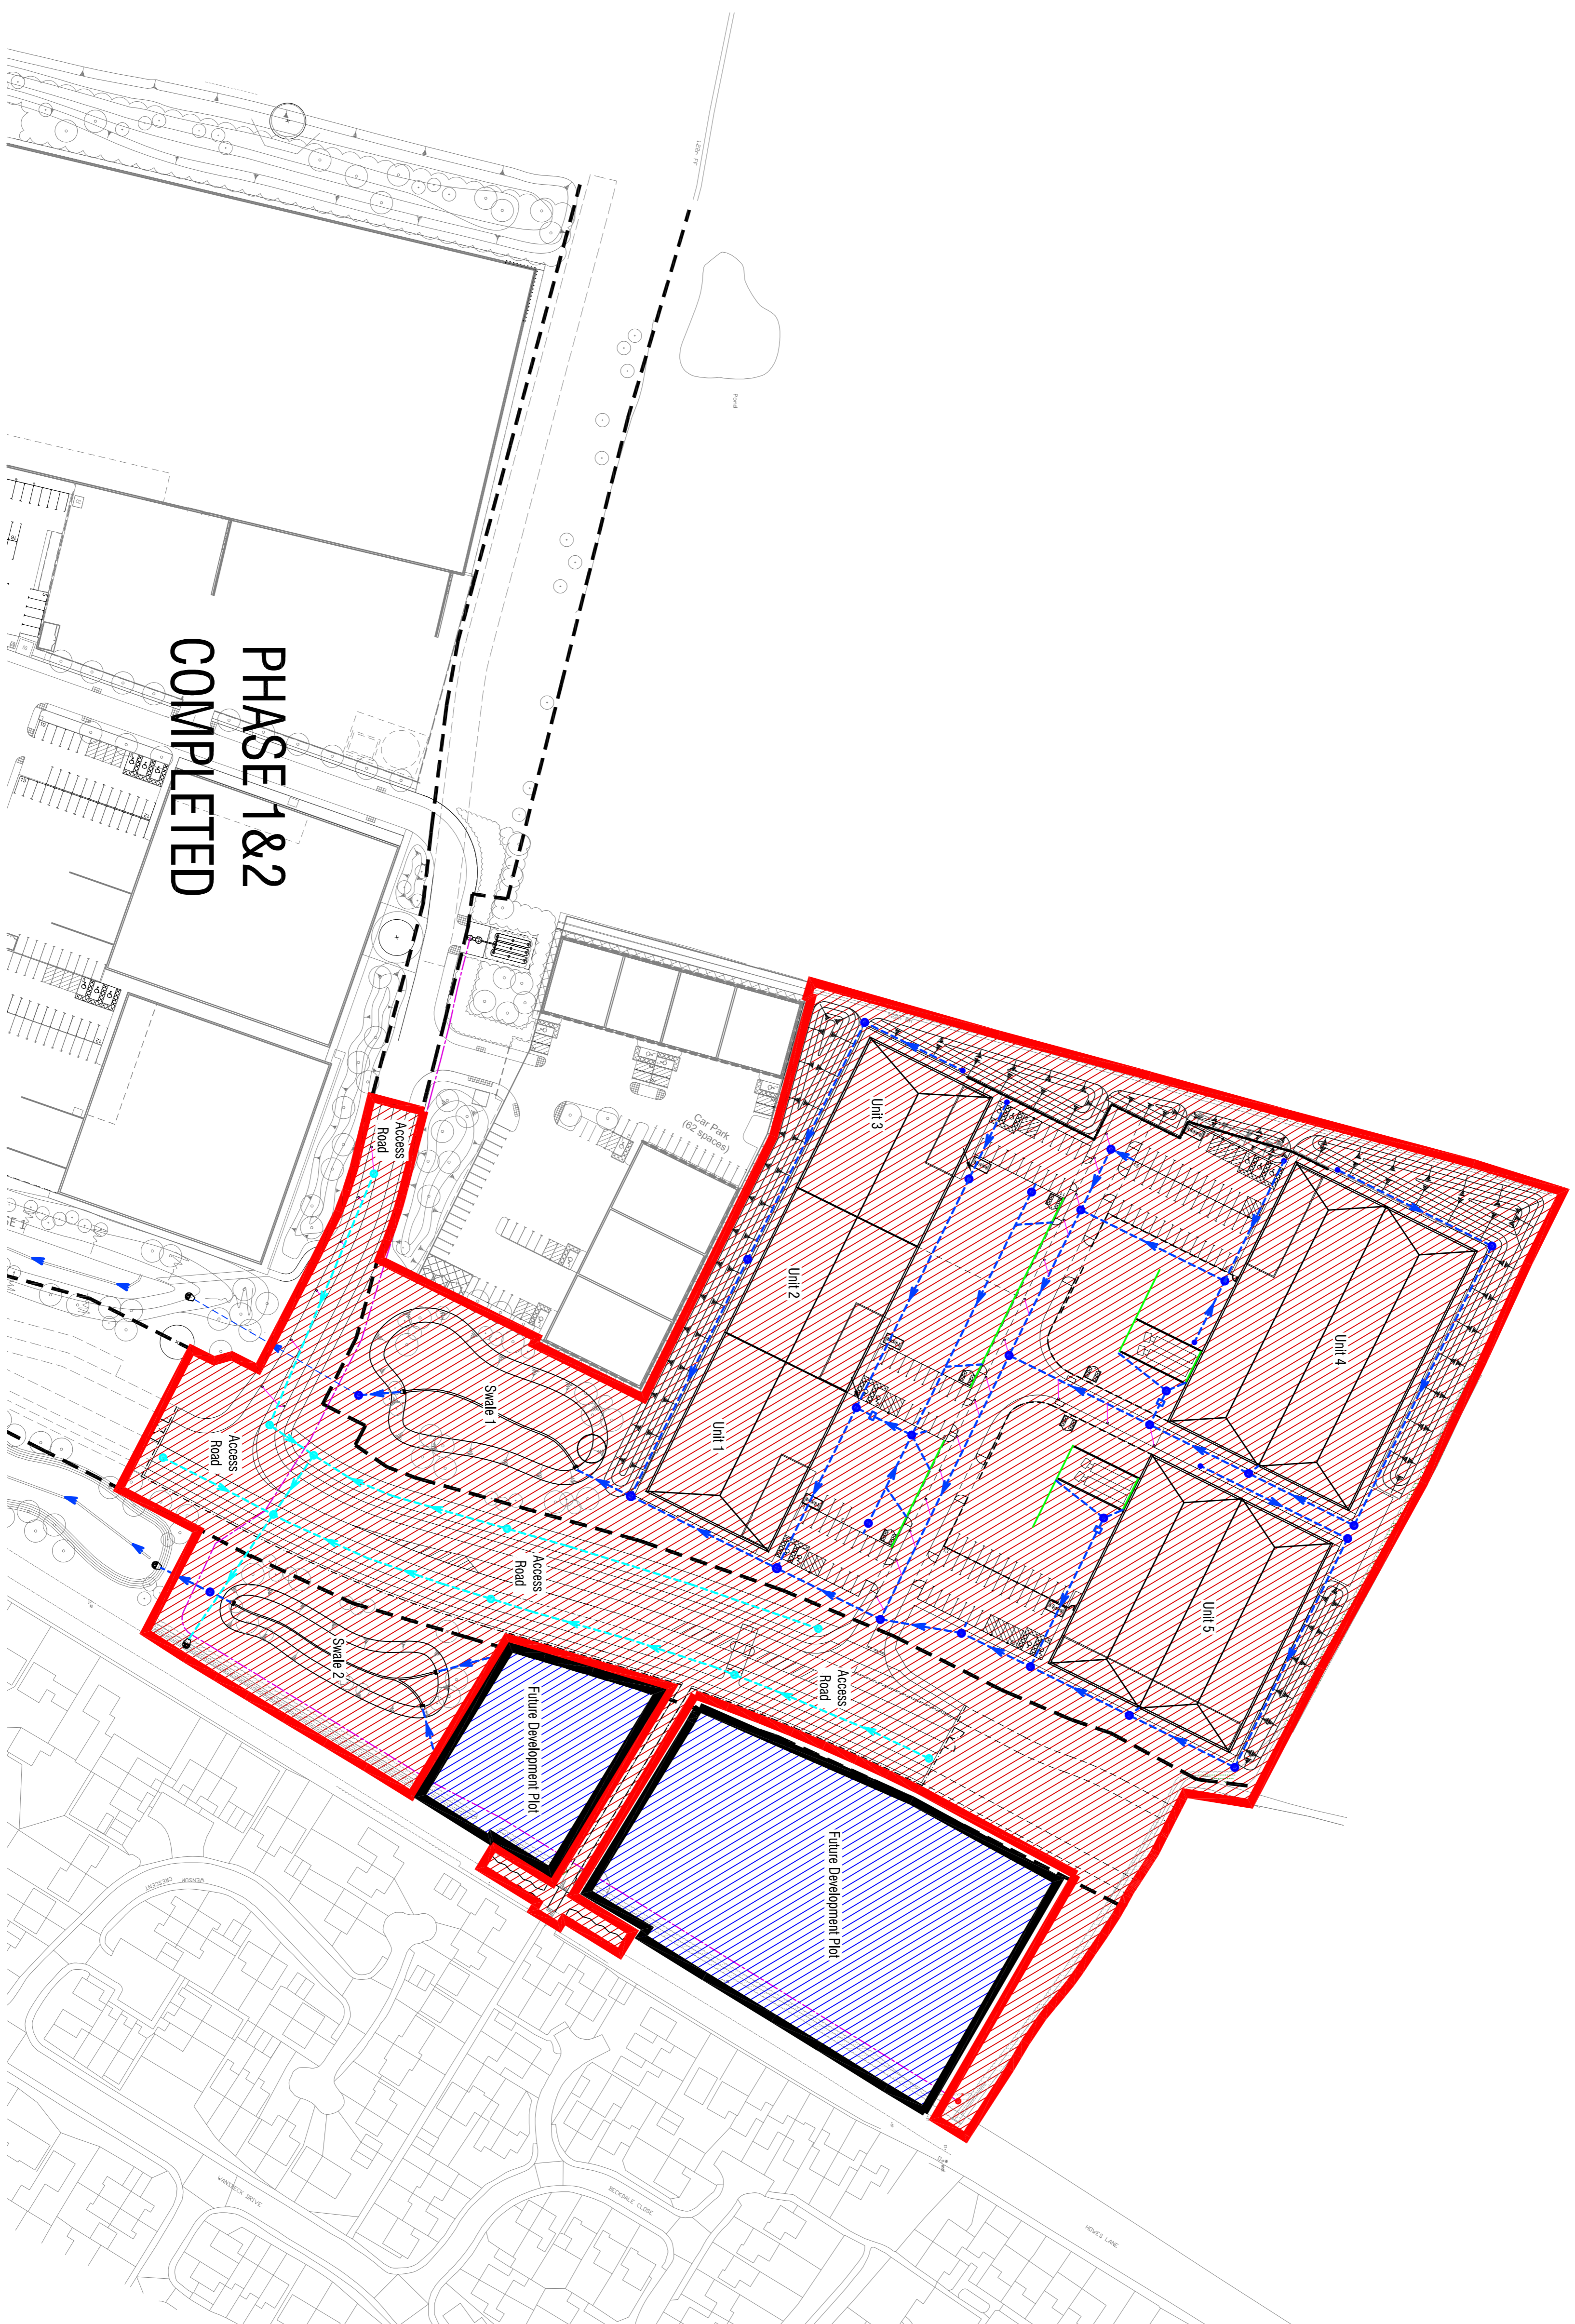


**PHASE 3A - UNITS 1-5 + SWALE 1&2 + ACCESS ROAD + FOOTPATH**  
**PHASE 3B - FUTURE DEVELOPMENT PLOT (TO BE COMPLETED AFTER 3A)**

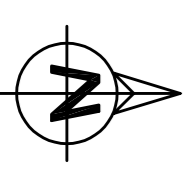

 **Construction Phasing Plan 1:1000**

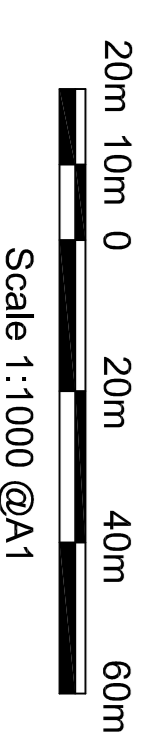

**TOWN PLANNING**

**Axis J9 - Bicester**



**PHASE 3**  
**Construction Phasing Plan**

**BAILEY JOHNSON HAYES**  
 Consulting Engineers

ST ALBANS: Suite 4, Phoenix House, 63 Cornfield Rd, ST ALBANS, Herts, AL1 5PL  
 MANCHESTER: George House, 24th Cotton Street, MANCHESTER, M2 6PU

Scale	1:1000 @A1	Drawing Number	S1209-PH3-DD05
Date	13.06.22		
Drawn	JNG		