

CONSTRUCTION MANAGER

STRUCTURAL ENGINEER

RAMBOLL

CIVIL ENGINEER

RAMBOLL

MEP

HOARE LEA

LANDSCAPE ARCHITECT

fifa

1. DRAWINGS HAVE BEEN PREPARED ON AN ORIGINAL SHEET
2. SIZE OF ISO A SERIES, A0 (1189 x 841mm)
3. HORIZONTAL DIMENSIONS SHOWN INDICATE FACE OF COLUMN
4. GROUNDLINE OR FACE OF FINISH (WHERE SHOWN), UNLESS OTHERWISE NOTED. VERTICAL DIMENSIONS INDICATE TOP OF SLAB, TOP OF SUBFLOOR, UNLESS OTHERWISE NOTED.
5. DIMENSIONS ARE TO FACE UNLESS OTHERWISE NOTED, AND HAVE BEEN PREPARED FOR USE IN THE EXECUTION OF THE ENCLOSED PROJECT. USE OR REPRODUCTION FOR ANY OTHER PURPOSE WITHOUT THE WRITTEN PERMISSION OF NBBJ IS PROHIBITED.
6. HELPFUL DRAWINGS ARE INTENDED TO BE DRAWN ELECTRONICALLY OR TO BE PRINTED IN COLOUR.

PROPOSED DEVELOPMENT PLOT BOUNDARY

DRAWING ISSUE HISTORY:

NO.	DATE	DESCRIPTION
P1	2021/05/05	Planning Update
P2	2021/05/05	Planning Issue
P3	2021/05/05	Planning Issue
P4	2021/05/05	Planning Issue

DRAWING SUITABILITY CODE:
S1 - FOR COORDINATION

PROJECT NAME:

BEGBROKE SCIENCE PARK - PLOTS B & C

PROJECT STATUS:

PROJECT NUMBER: 102890.00

AUTHOR: JF

CHECKED: AC

APPROVED: DU

SCALE: A4 (210x297mm)

ISSUE DATE: 2021/05/05

PROPOSED SITE PLAN


DRAWING NUMBER: BBSP-NBBJ-ZZ-XX-DR-A-511010

ISSUE: P3

NEW SURFACE CAR PARK

SERVICES BUILDING

Subject to RMS in relation to Outline Planning Permission 18/00803/OUT

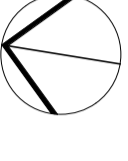

SCALE: 1:200

