




Existing South (Front) Elevation
Scale: 1:100



Image showing existing arrangement to rear of Clematis and Rufus Cottage



Existing North Elevation
Scale: 1:100

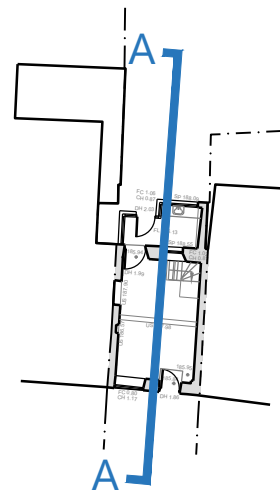

Plan Showing Section Line



Section A - A / Elevation facing West
Scale: 1:100

Materials:

- Walls: Random coursed Ironstone
- Roof: Concrete plain tiles
- Windows: Timber & metal casements (either white or natural wood)
- Doors: Timber (either white or natural wood)



/	First Issue	22.09.21
Revision	Details	Date

TE Architecture
Architecture & Design

The Studio @
Appletree Cottage
Sibford Gower
Oxfordshire
OX15 5RS

Email: info@tearchitecture.co.uk Tel: 01295 236200 / 07500 465555

Project:
Clematis Cottage, Sibford Ferris

Drawing Title:
Existing Elevations

Drawing Scale: 1:100
Paper Size: A3

Job No: 21_036_004
Drawing No: /
Revision: /