


NOTES


Reproduced from the Ordnance Survey map with the permission of the Controller of Her Majesty's Stationery Office, © Crown Copyright.

C A Cornish & Associates Ltd Licence no LIG0908.

Subject to Statutory Approvals.

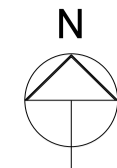

— SITE BOUNDARY
 — LAND THE SUBJECT OF SEPARATE APPLICATION

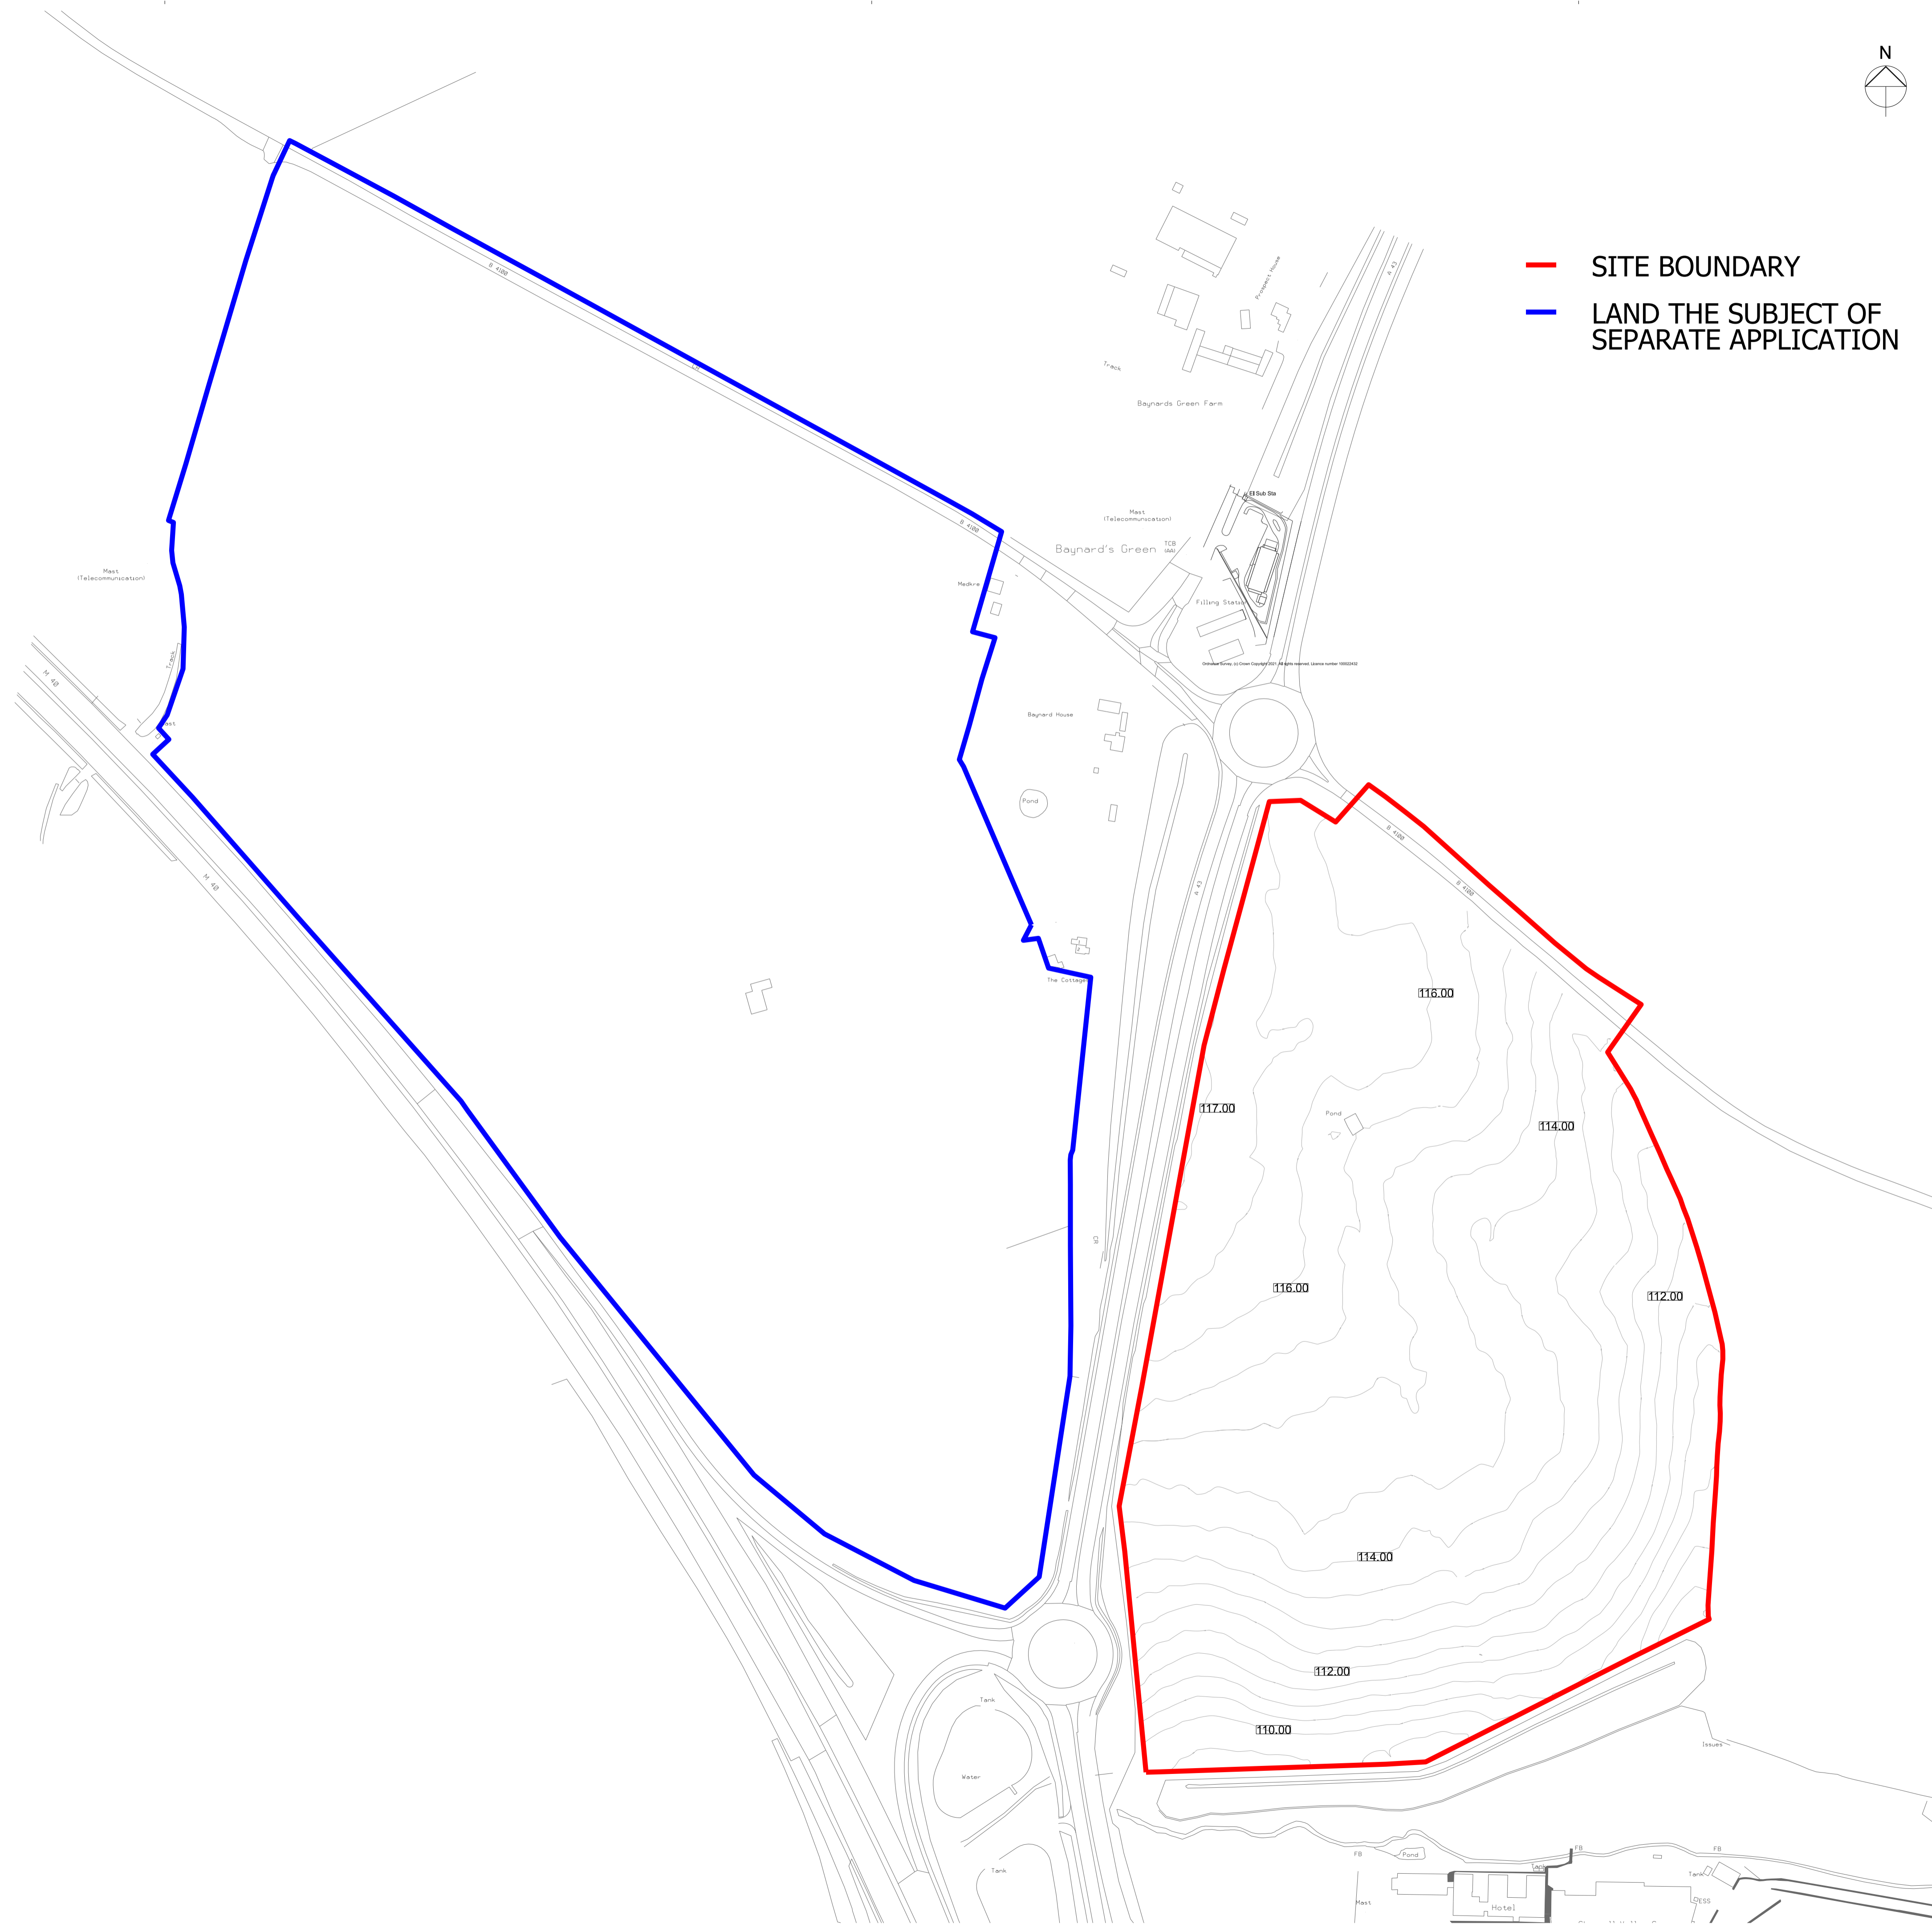

Rev	Description	Chk	Date

Peer House
 8 -14 Verulam Street
 London WC1X 8LZ

tel +44(0)20 7400 2120

enquiries@cornisharchitects.com
 www.cornisharchitects.com



cornisharchitects

Project Title: **JUNCTION 10 M40**

Drawing Title: **EXISTING SITE LEVELS
 EASTERN PARCEL**

Drawing Status: **TOWN PLANNING**



Drawn By	Scale	Date	Chk'd By
S K	1:2500 @ A1	20/09/2021	C S



Drawing No.	Rev.
20005 - TP - 011	-