
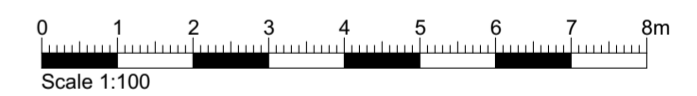
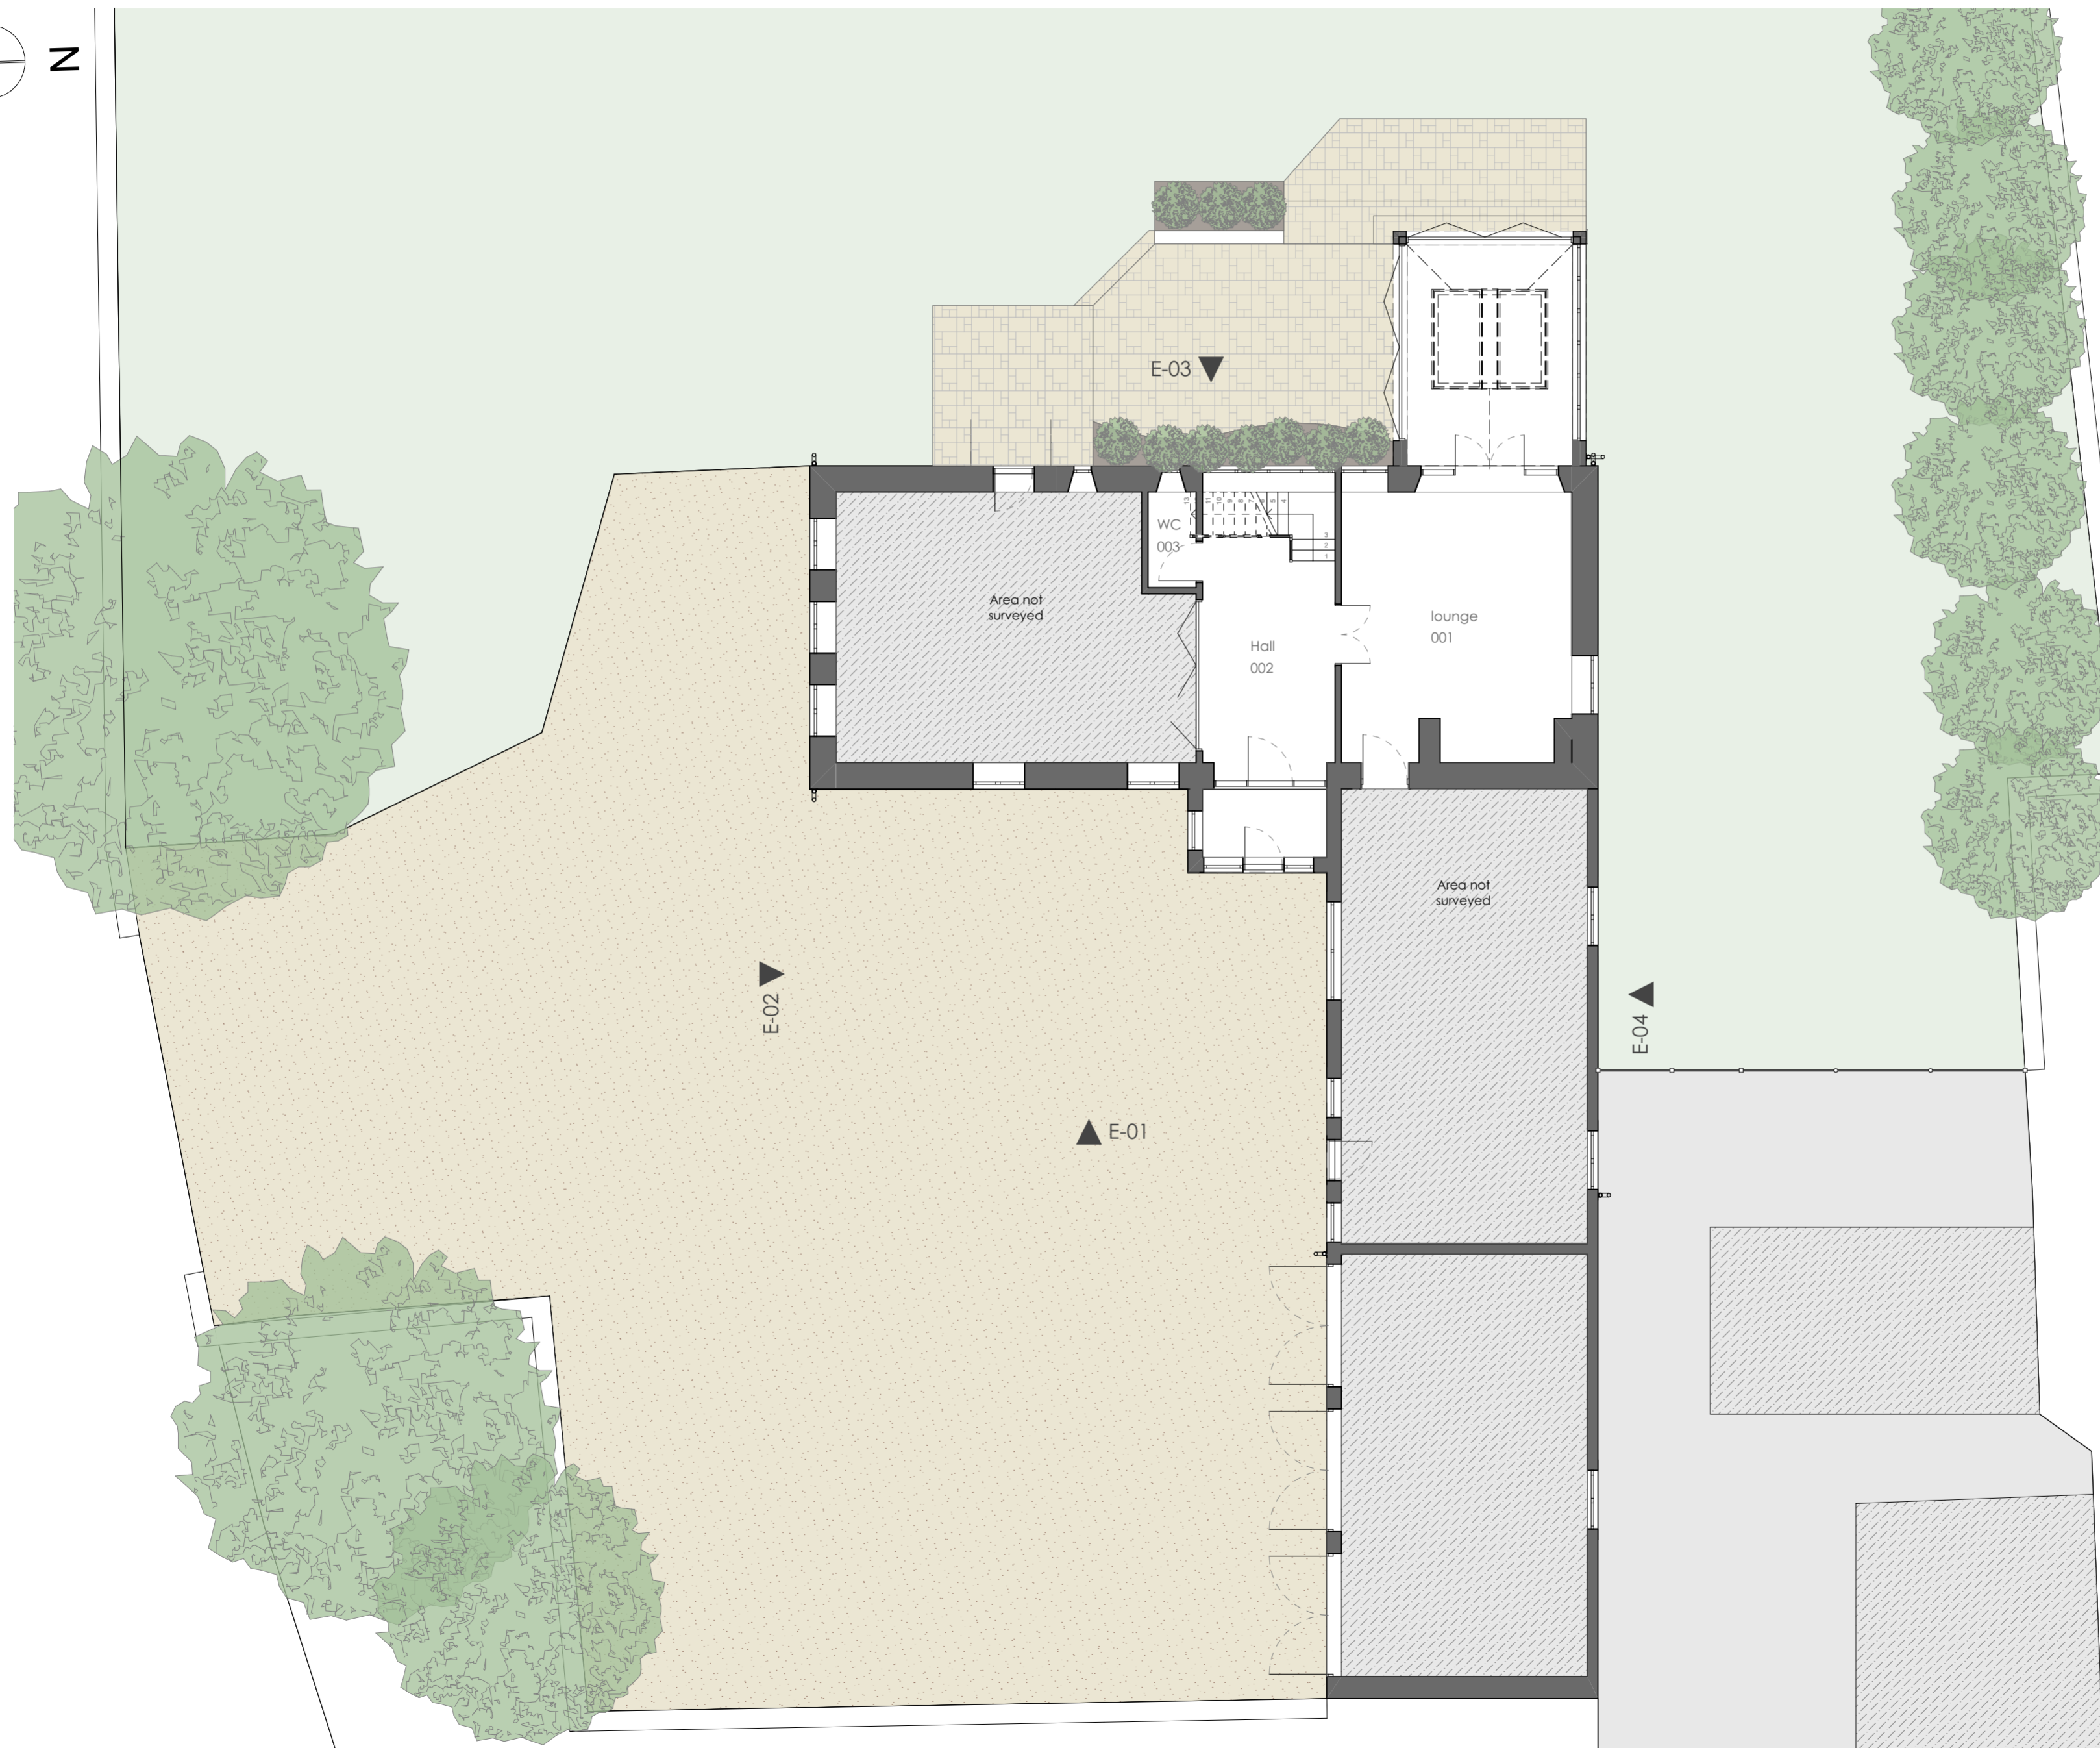


- NOTE:**
1. All dimensions/descriptions are to be checked. Discrepancies are to be reported immediately.
  2. NO dimensions to be scaled off this drawing.
  3. ANY changes in materials must be approved by the architect, building control and planning if applicable prior to order.
  4. All drawings to be read in conjunction with structural drawings.

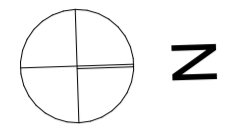

| Issue Date | Description | Rev |
|------------|-------------|-----|
| 23/09/2021 | Proposed    | P1  |

| REVISIONS |          |
|-----------|----------|
| STATUS    | Proposed |
|           |          |


  
**FREEMAN**  
 Architecture Ltd

Chartered Architectural Technologist  
 MOB: 07896803747  
 EMAIL: info@freeman-architecture.co.uk  
 www.freeman-architecture.co.uk


 Chartered Institute of  
 Architectural Technologists  
 Registered Practice

**PROJECT** Folly Farm,  
 Grange Lane,  
 Swalcliffe,  
 OX15 5EY  
  
 For - Mr & Mrs McArthur

| DRAWING TITLE  |          |      |
|----------------|----------|------|
| Proposed Plans |          |      |
| SCALE          | 1:100    | DATE |
| DRAWING NUMBER | 21025.05 | REV. |
|                |          | P1   |
|                |          | A2   |