

EXISTING EE/H3G T MOB CABINET ON CONCRETE PLINTH C/W U2100 FLEXI MODULES, 3No. MK2 UCUs, TRANSMISSION SUPPLY, 2No. RECTIFIERS & SINGLE PHASE DNO SUPPLY

EXISTING EE HUawei BTS 3900A COMPRISING WITH APM30H & RFC (SIDE-BY-SIDE) ON CONCRETE PLINTH C/W G1800 RF MODULES & 3No. RECTIFIERS

TREE LEVEL APPROX  
+7.0m AGL

TREE LEVEL APPROX  
+7.0m AGL

EXISTING H3G SAMO CABINET ON CONCRETE PLINTH C/W L800, L1800 MODULES & 3No. 2kW RECTIFIERS

EXISTING H3G 1No. ISOLATOR ON GANTRY POLE.


EXISTING EE/H3G 14.70m HIGH PHASE 5 MONOPOLE ON ROOT FOUNDATION.

EXISTING EE/H3G 1.2m HIGH STOCKPROOF FENCE C/W 1.0m WIDE ACCESS GATE

GROUND LEVEL  
0.0m

EXISTING ELEVATION

EXISTING SITE PLAN

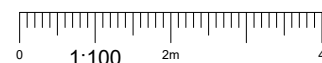

NOTES:

- ALL DIMENSIONS IN MM UNLESS OTHERWISE NOTED.

Master:	MBNL / EE / H3G:	Project:	Purpose of Issue:	Issue:
M001	H3G	3UK UNILATERAL	Planning	A
Date:	16/07/2021	Revision / Upgrade Description:		
Drawn:	COM Group	First Issue		
Checked:	B. Ormshaw			
Approved:	D. Cross			



**Hutchison 3G UK Limited**  
Star House, 20 Grenfell Road  
Maidenhead, SL6 1EH  
Tel: 01628 765 000  
Fax: 01628 765 001

H3G Base Station Information line:  
0845 6043000  
Available 8am-8pm Monday to Friday

Design Consultant & Principal Contractor:



Great British Communications  
Lapwing House, Block 3 Forward Point,  
Tan House Lane, Widnes, Cheshire, WAB 0SL  
t. 44 (0)151 420 4128  
www.gbcservices.co.uk

Site Name: **DYMOCKS FARM**

Site ID: **1063040**

Address:  
**DYMOCKS FARM  
BUCKINGHAM ROAD  
BICESTER  
OX27 8TL**

Title: **100 EXISTING SITE PLAN**

Project: **3UK UNILATERAL**

Purpose of Issue: **GENERAL ARRANGEMENT**

EE Cell ID:	MBNL Cell ID:	3UK Cell ID:
<b>54330</b>	<b>CWL003</b>	<b>OX0206</b>

Master Drawing No:	Issue:
<b>1063040_CWL003_54330_OX0206_M001_UNI_GA_A</b>	<b>A</b>

100mm  
50mm  
10mm