


vectos.

Appendix K

Key:
 7% Taken From DFT Counts
 432 HGVs from DFT Counts
 Average 2017 Base Flows from Begbroke TA
 7% Calculated % HGVs

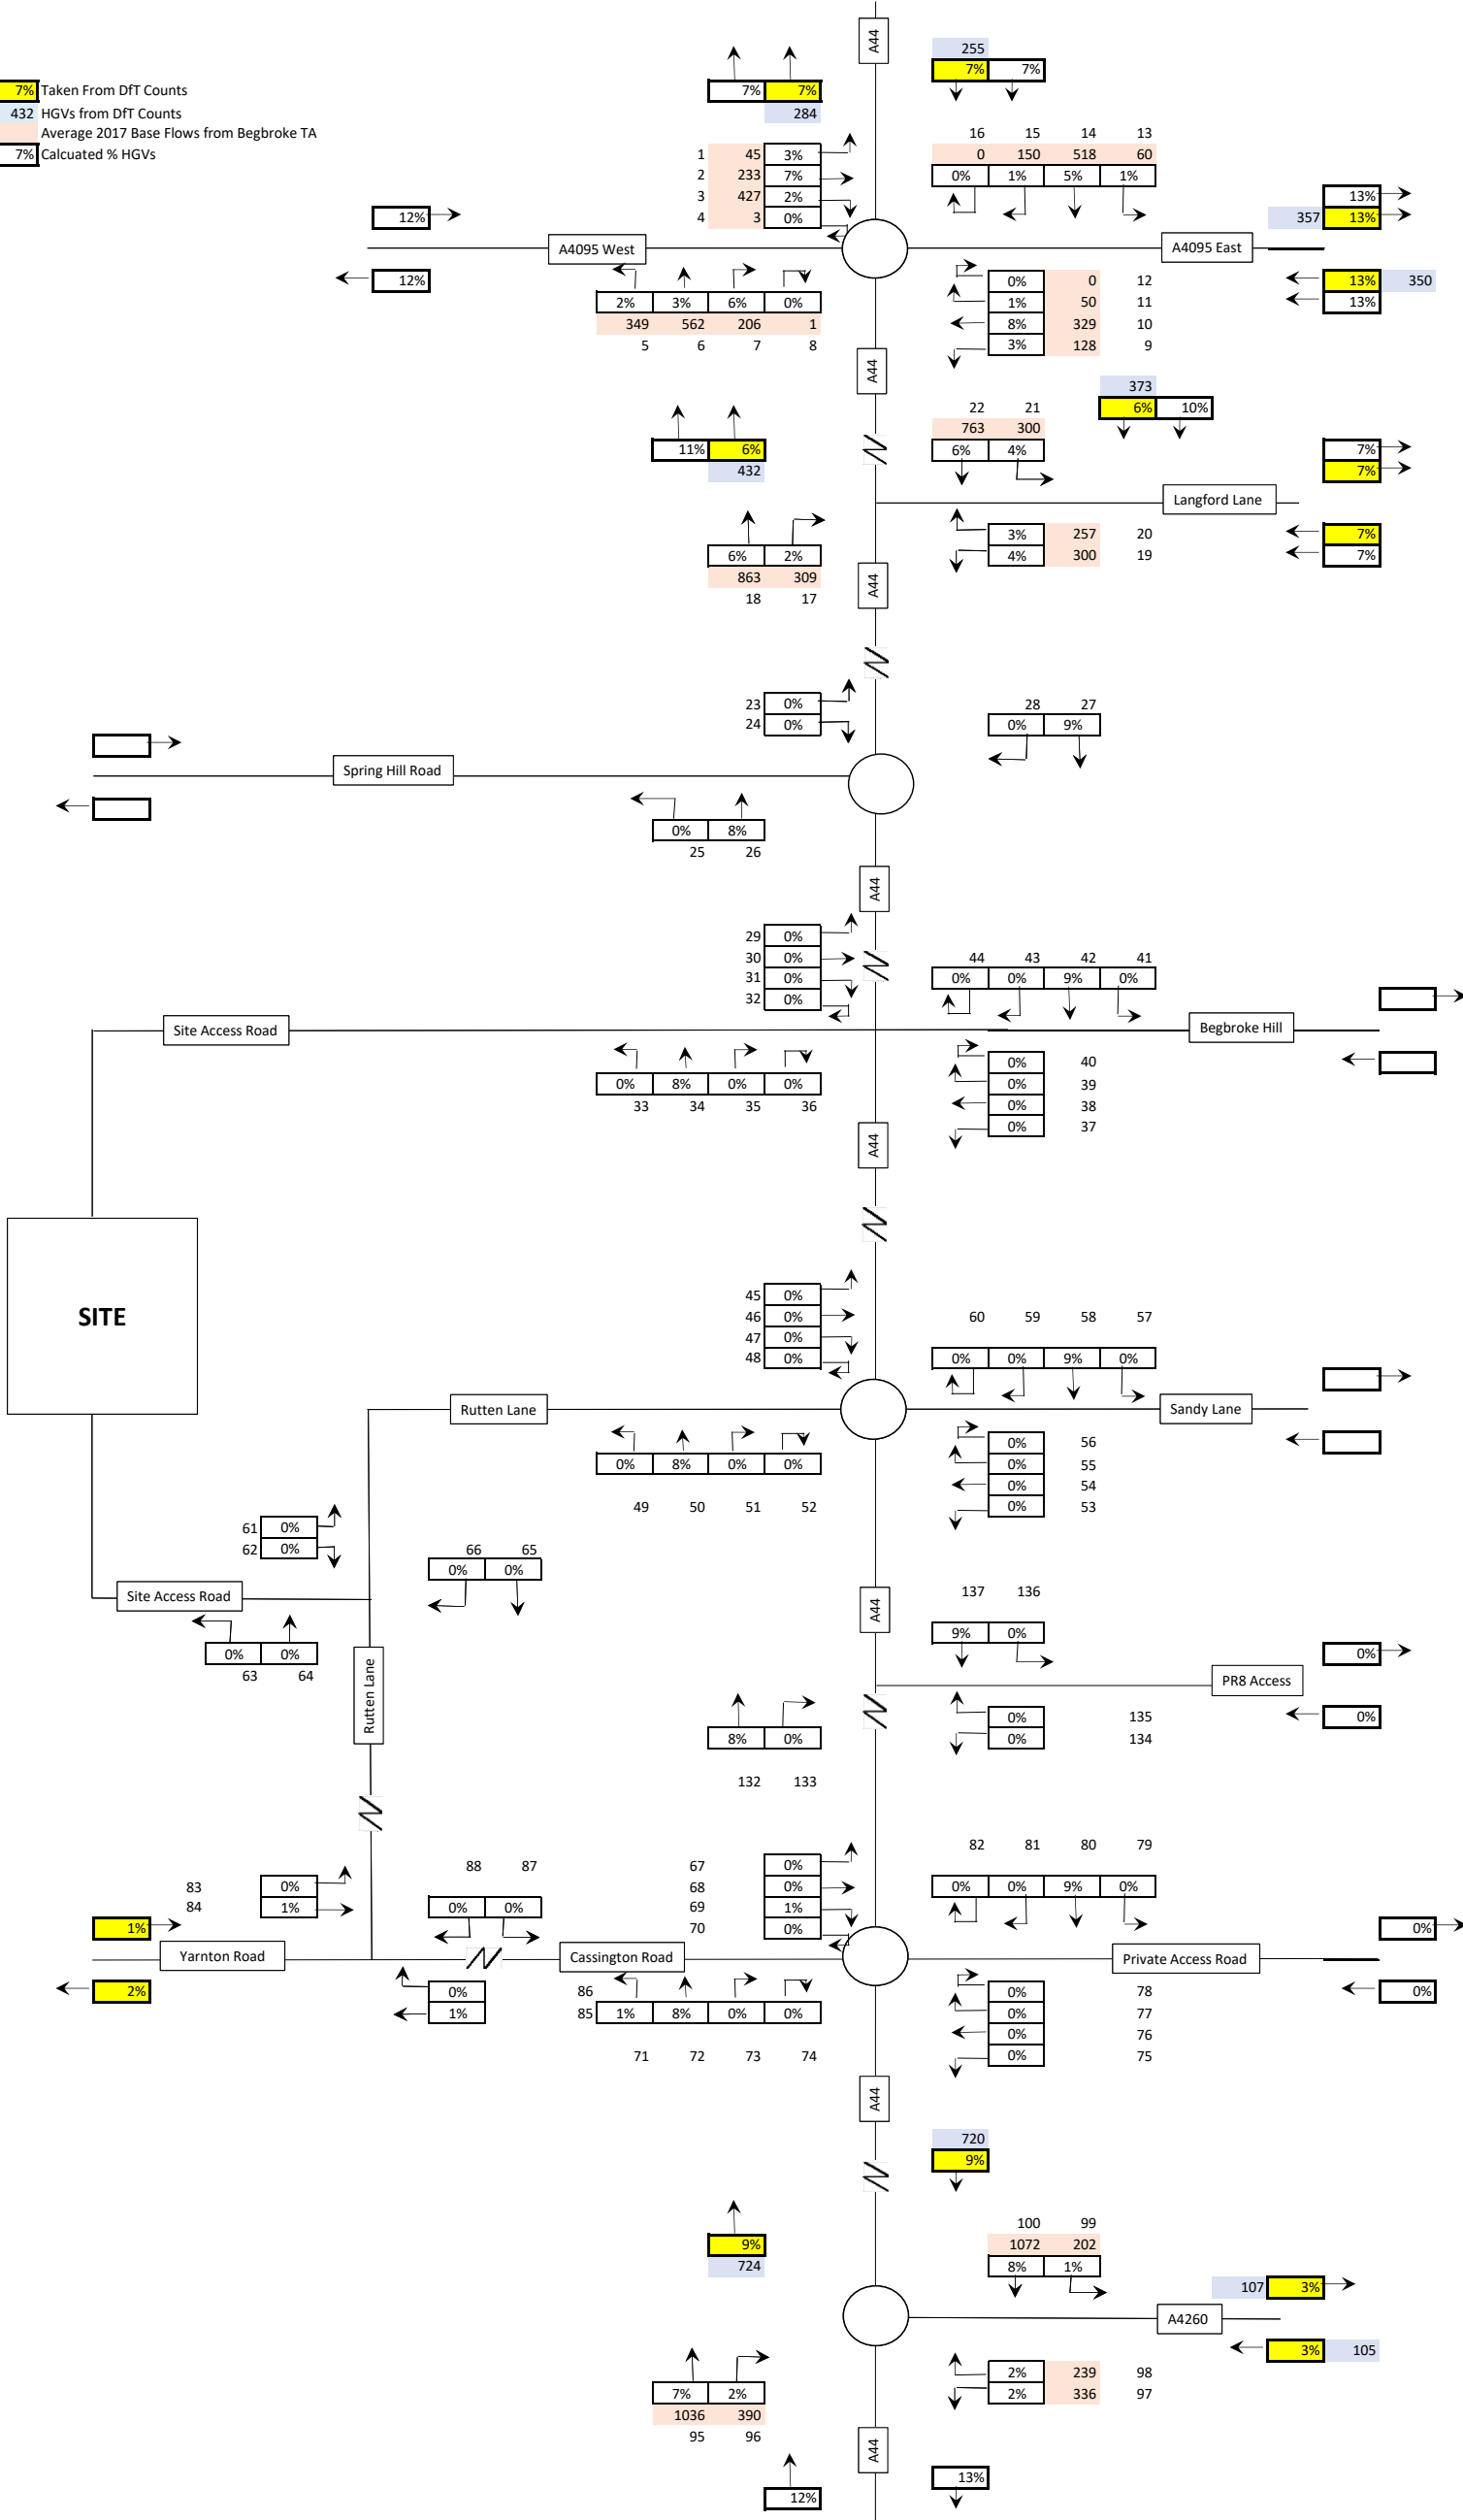

162751 - Yarnton, Cherwell

Drawn: SB Checked: RB

Base HGV % Calculations

Date: 07/08/2020

Information Only

