



Legend
GRADIENT ANALYSIS

- Very shallow (less than 2%/ 1 in 50)
- Shallow (2-4% or 1 in 25 to 1 in 50)
- Moderate (5-7% or 1 in 20 to 1 in 14)
- Steep (7-8.2% or 1 in 14 to 1 in 12)

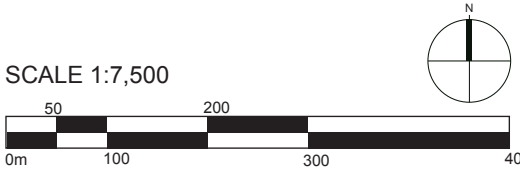


Figure 07
SITE GRADIENTS



Legend

HEDGEROW STRUCTURE ANALYSIS

- Weak
- Moderate
- Strong
- Very Strong

Historic (1914) hedgerow with potential for re-instatement

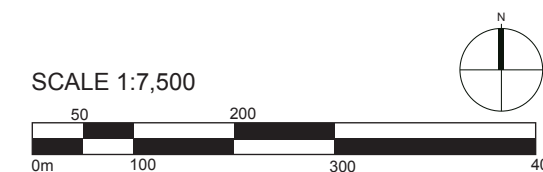


Figure 08
HEDGEROWS

