

DO NOT SCALE OFF THIS DRAWING




NOTES:

1. ALL DIMENSIONS ARE IN METRES UNLESS NOTED OTHERWISE.
2. ALL LEVELS AND CHAINAGES ARE IN METRES UNLESS NOTED OTHERWISE.
3. DO NOT SCALE FROM THIS DRAWING. WORK FROM FIGURED DIMENSIONS ONLY.
4. THIS DRAWING IS TO BE READ IN CONJUNCTION WITH PLAN DRAWINGS 20095-MA-XX-XX-DR-C-0002-0003.

KEY:

- SITE BOUNDARY
- HIGHWAY BOUNDARY

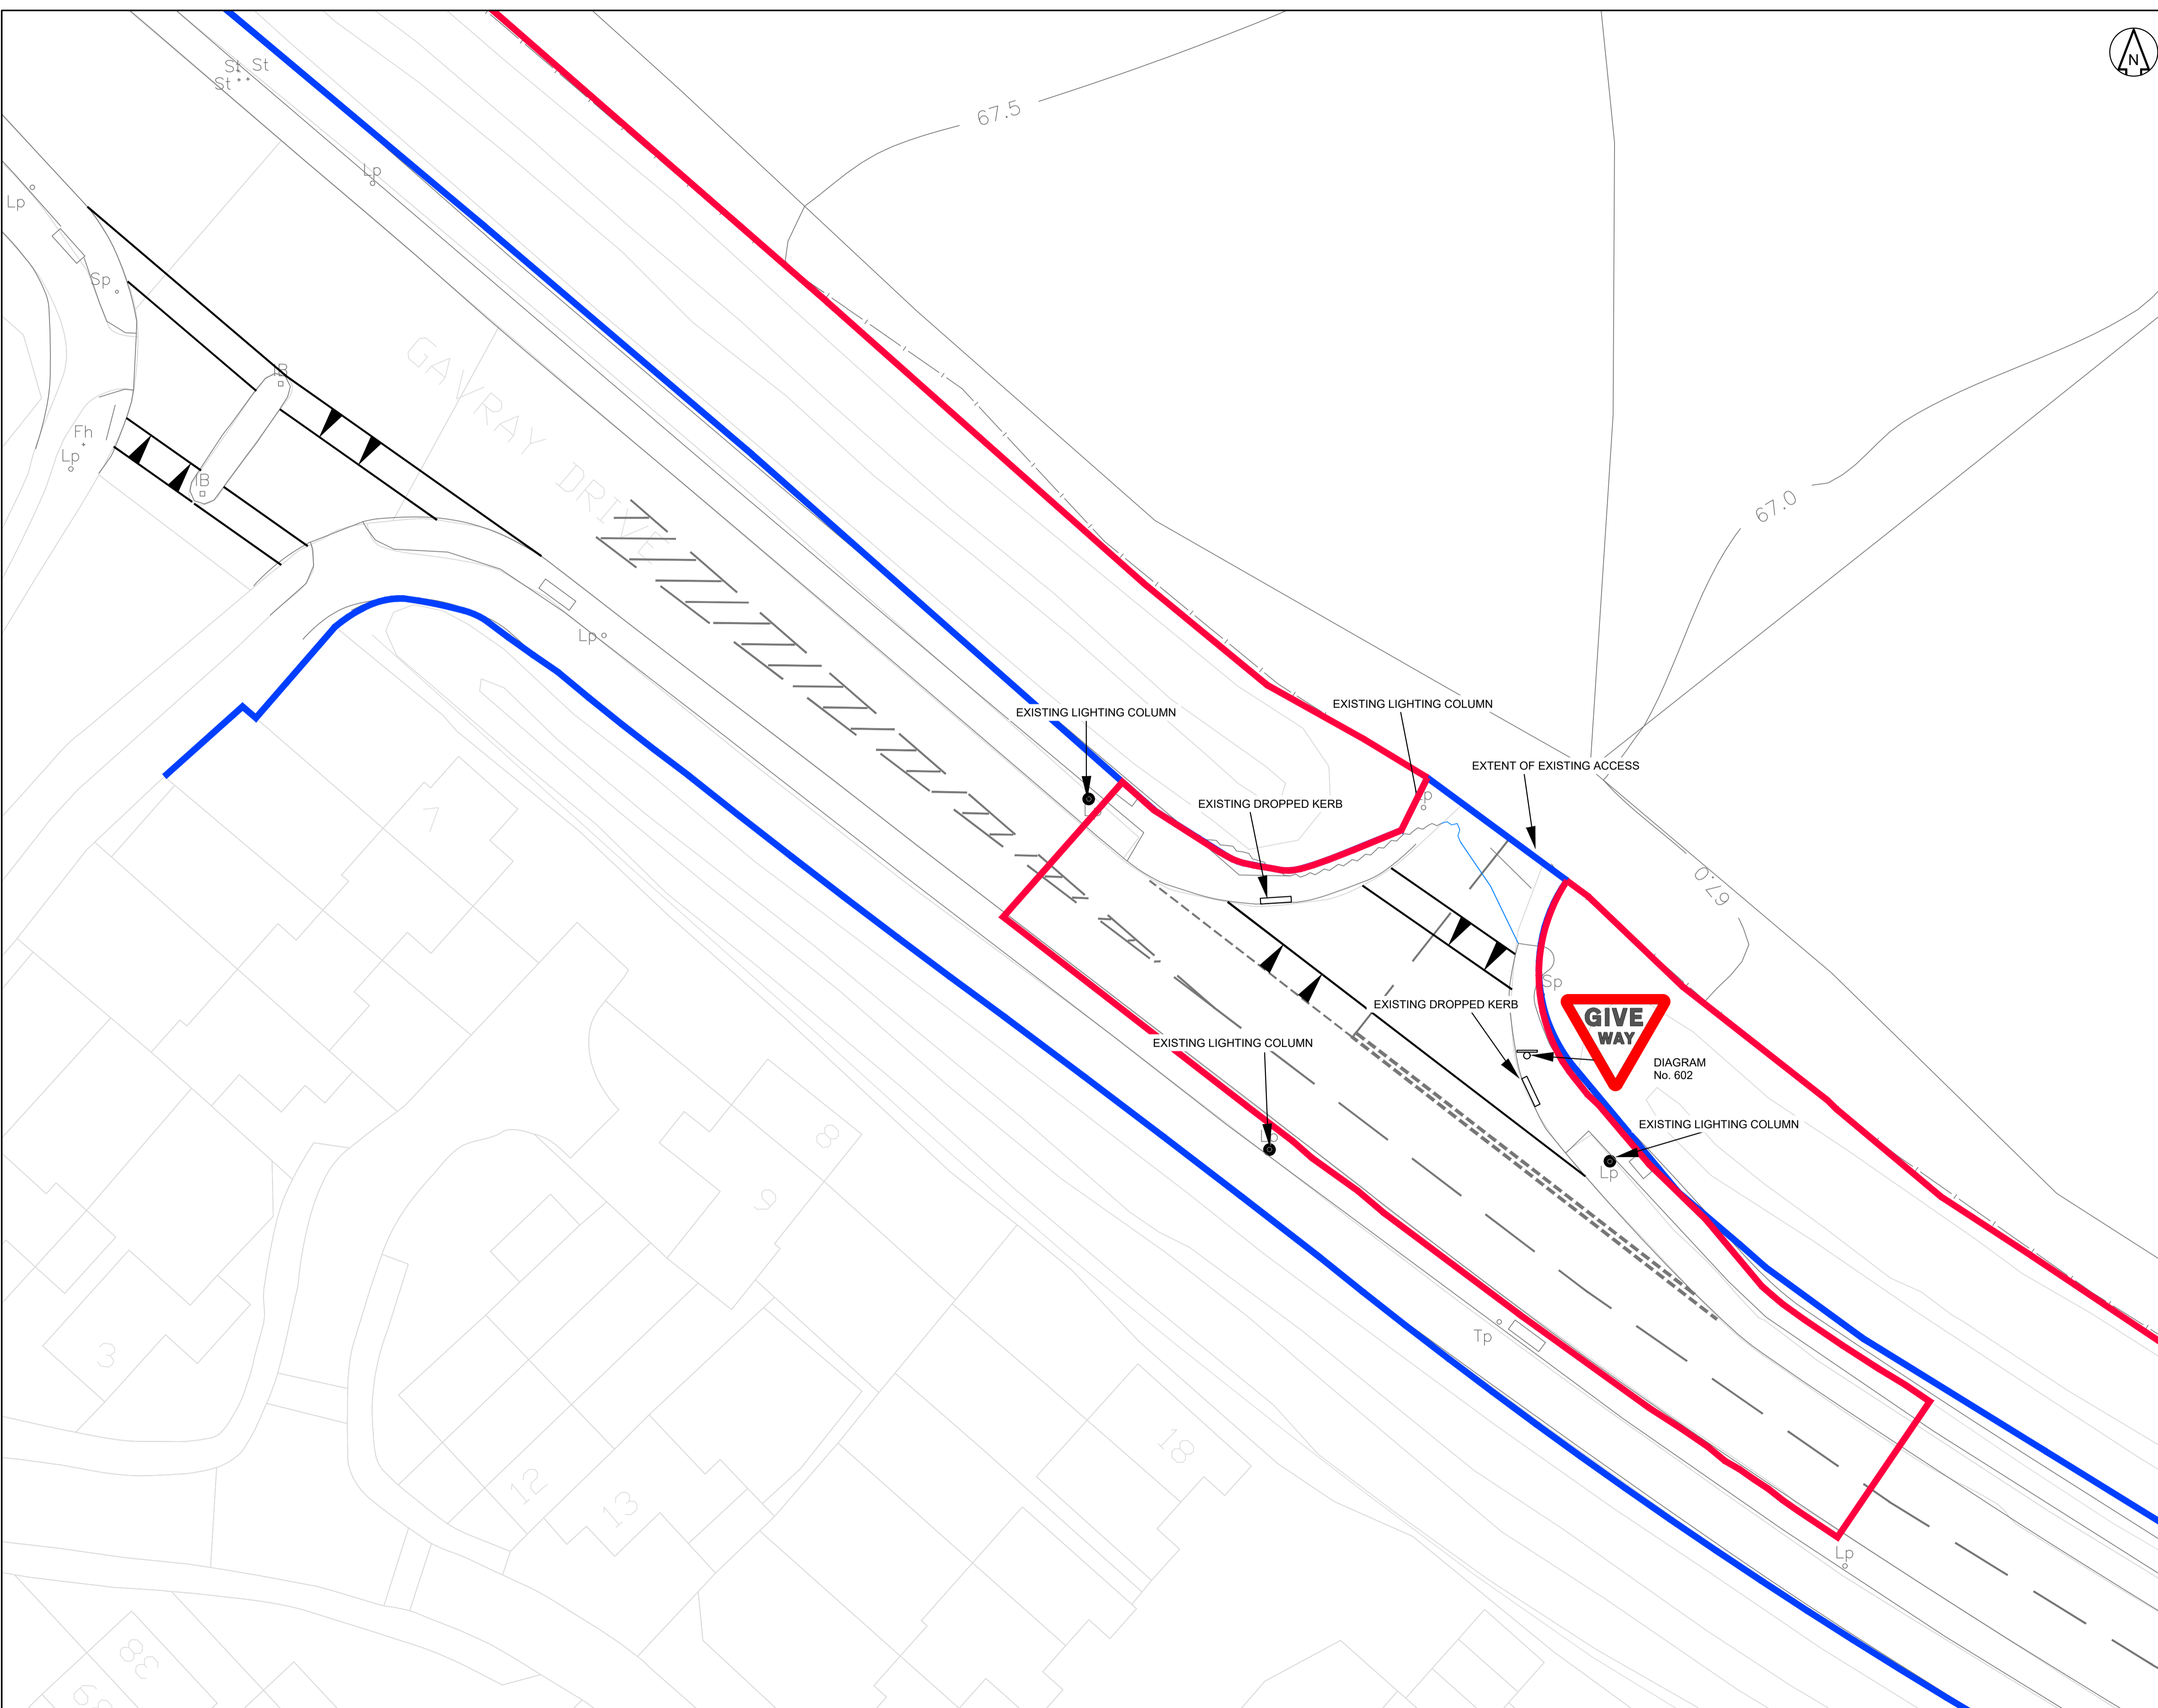

Revision History

Rev	Comment	By	Chkd	Appr	Date
P04	FOR INFORMATION	CDT	JB	JB	20.09.21
P03	FOR INFORMATION	CDT	JB	JB	14.07.21
P02	FOR INFORMATION	CDT	JB	JB	26.04.21
P01	FOR INFORMATION	CDT	JB	JB	23.04.21
Current Revision					
P04	FOR INFORMATION	CDT	JB	JB	20.09.21
Rev	Comment	By	Chkd	Appr	Date

S2 - FOR INFORMATION
L&Q ESTATES



Project
GAVRAY DRIVE, BICESTER

Drawing Title
PROPOSED SITE ACCESS 1