


DO NOT SCALE OFF THIS DRAWING

NOTES:

1. ALL DIMENSIONS ARE IN METRES UNLESS NOTED OTHERWISE.
2. ALL LEVELS AND CHAINAGES ARE IN METRES UNLESS NOTED OTHERWISE.
3. DO NOT SCALE FROM THIS DRAWING. WORK FROM FIGURED DIMENSIONS ONLY.
4. THIS DRAWING IS TO BE READ IN CONJUNCTION WITH PLAN DRAWINGS 20095-MA-XX-XX-DR-C-0002-0003.

KEY:

- SITE BOUNDARY
- HIGHWAY BOUNDARY

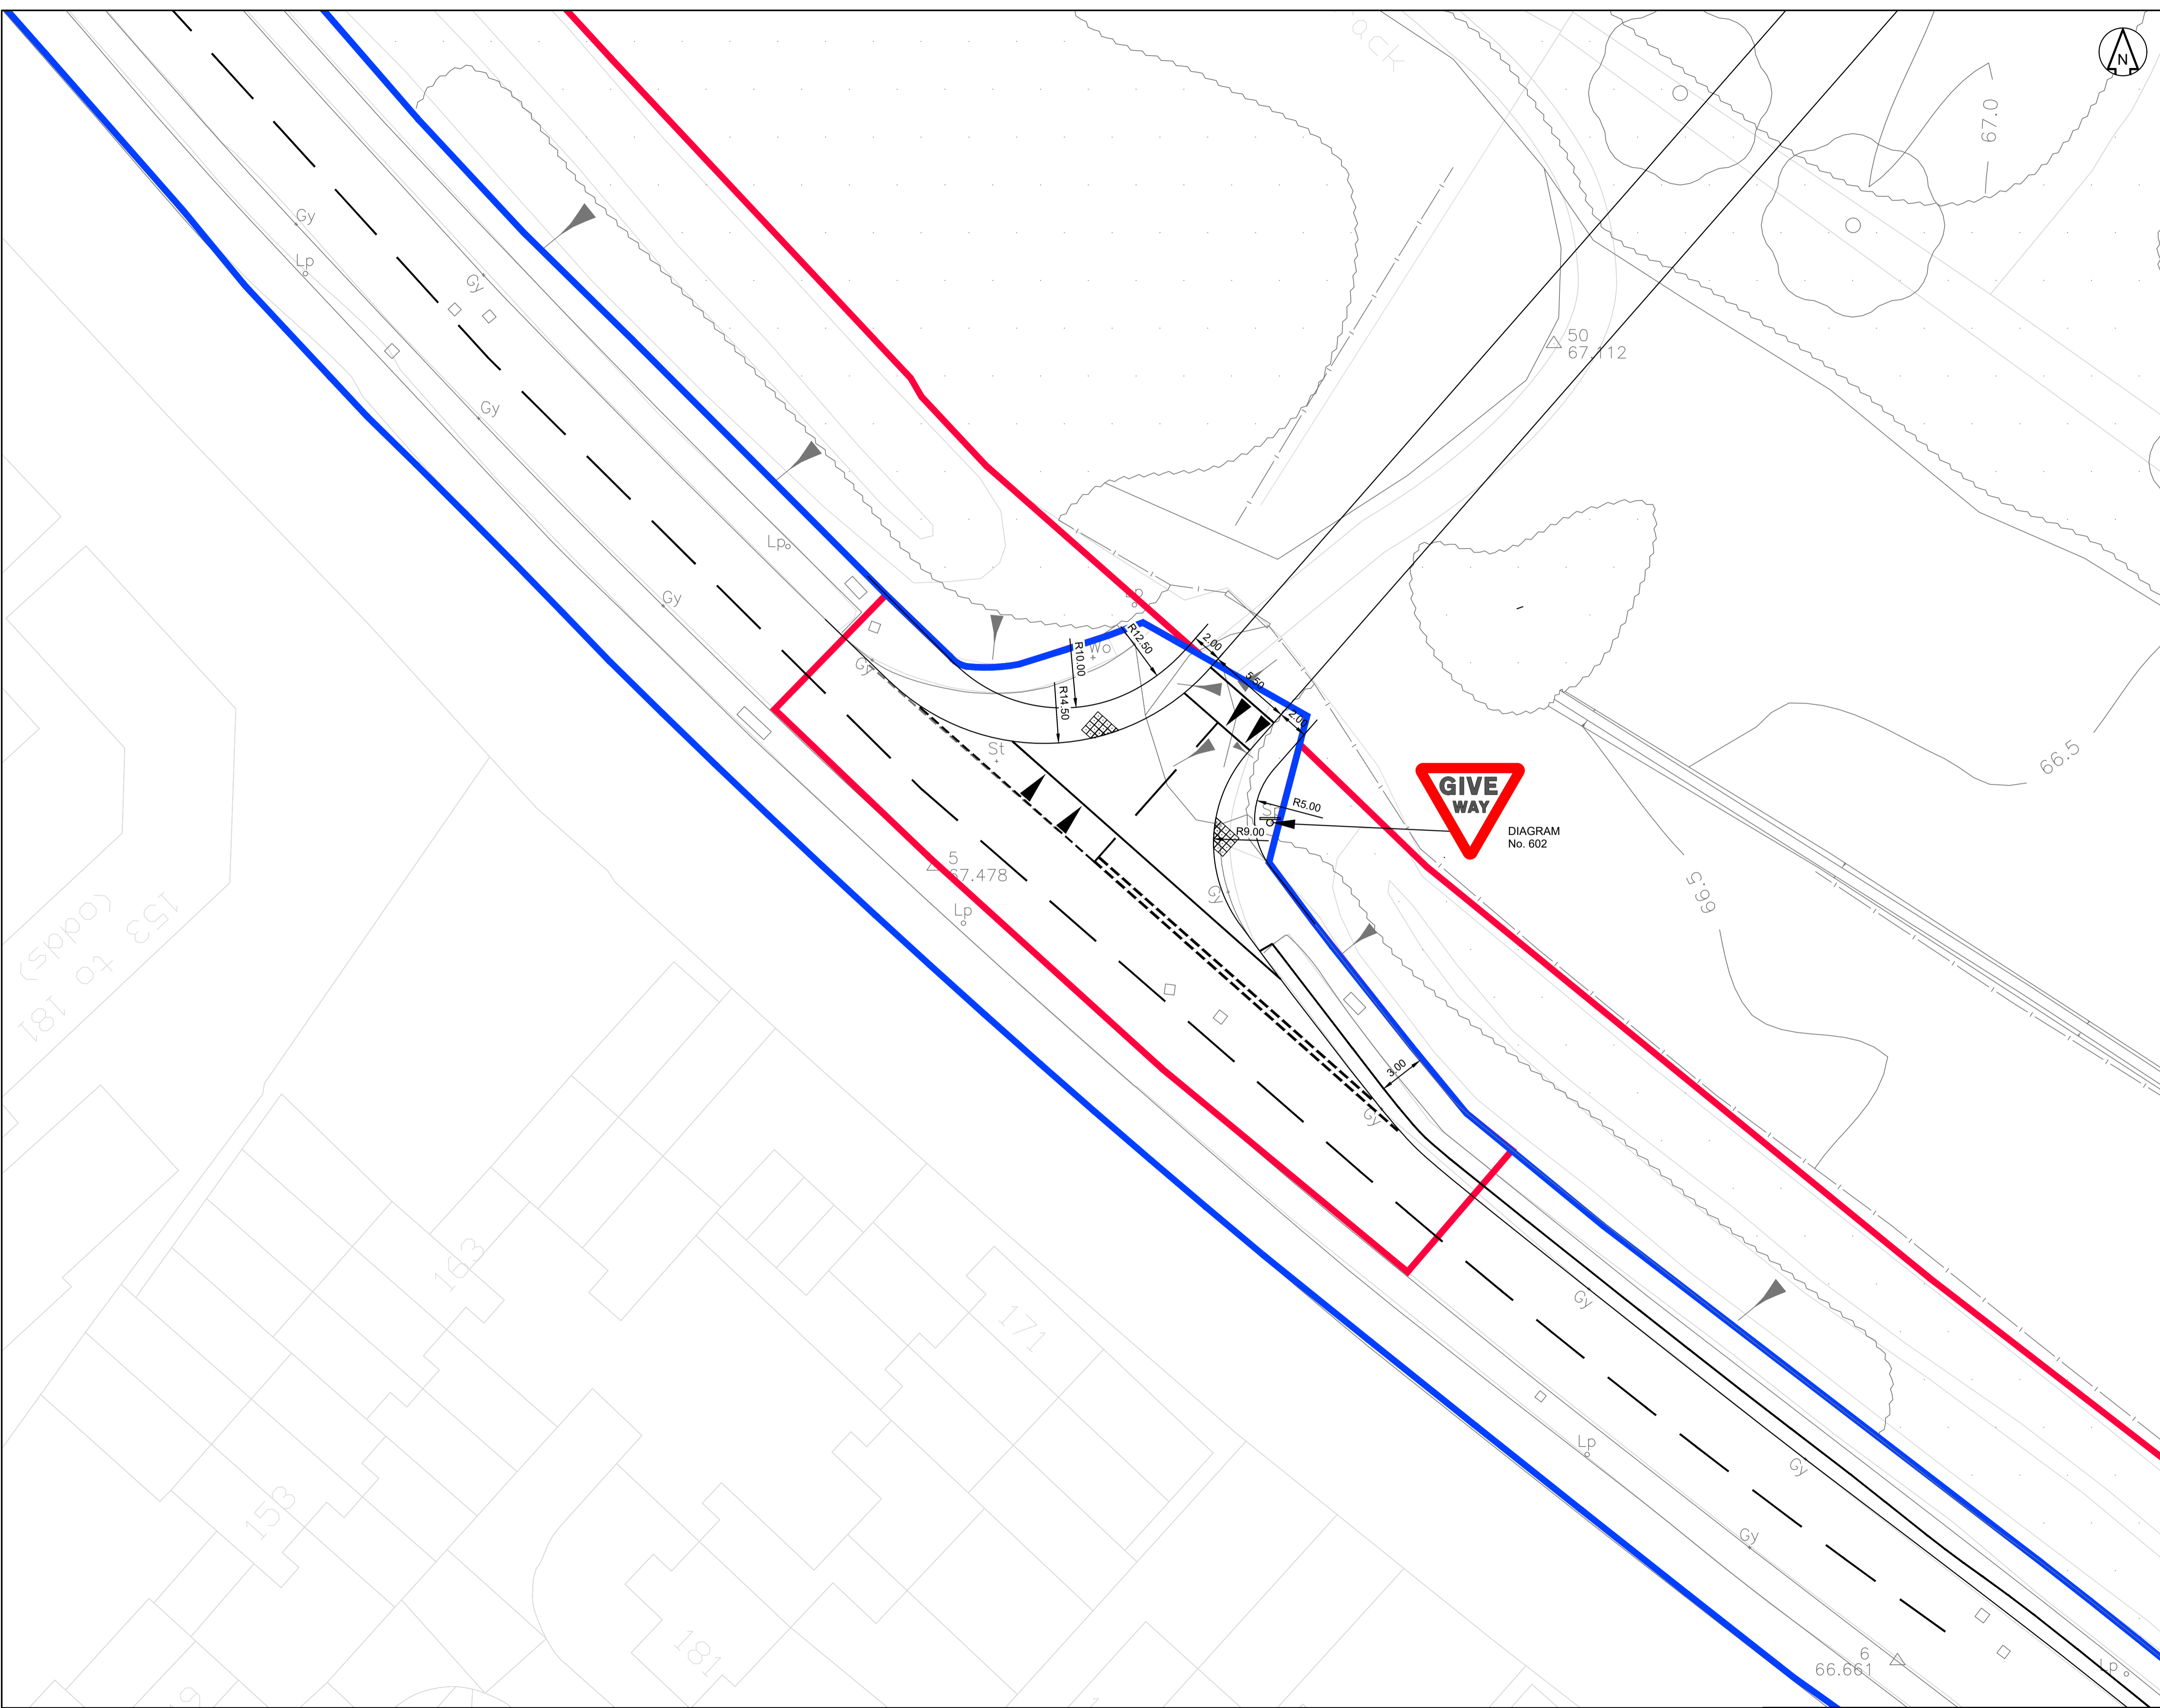

Revision History					
Rev	Comment	By	Chkd	Appr	Date
P05	FOR INFORMATION	CDT	JB	JB	20.09.21
P04	UPDATED SITE BOUNDARY	LB	JB	JB	31.08.21
P03	FOR INFORMATION	CDT	JB	JB	14.07.21
P02	FOR INFORMATION	CDT	JB	JB	26.04.21
P01	FOR INFORMATION	CDT	JB	JB	23.04.21
Rev	Comment	By	Chkd	Appr	Date

Current Revision					
Rev	Comment	By	Chkd	Appr	Date
P05	FOR INFORMATION	CDT	JB	JB	20.09.21
Rev	Comment	By	Chkd	Appr	Date

S2 - FOR INFORMATION
L&Q ESTATES



Project
GAVRAY DRIVE, BICESTER

Drawing Title
PROPOSED SITE ACCESS 2