





REV	DESCRIPTION	DATE	AUTH	CHK'D
-----	-------------	------	------	-------

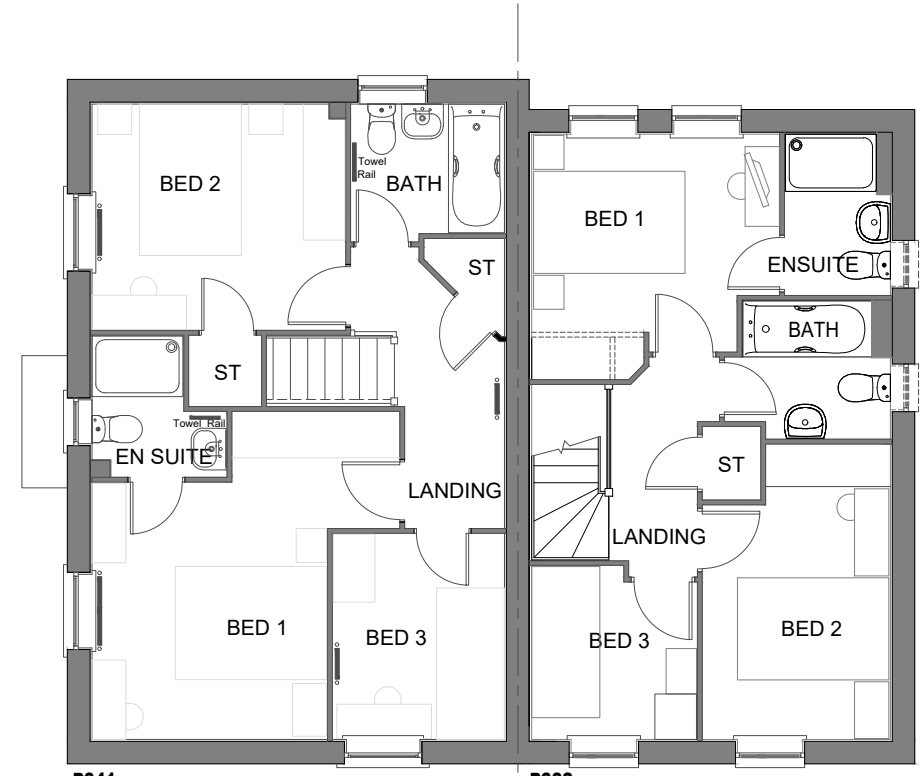

P341 P382

FIRST FLOOR PLAN

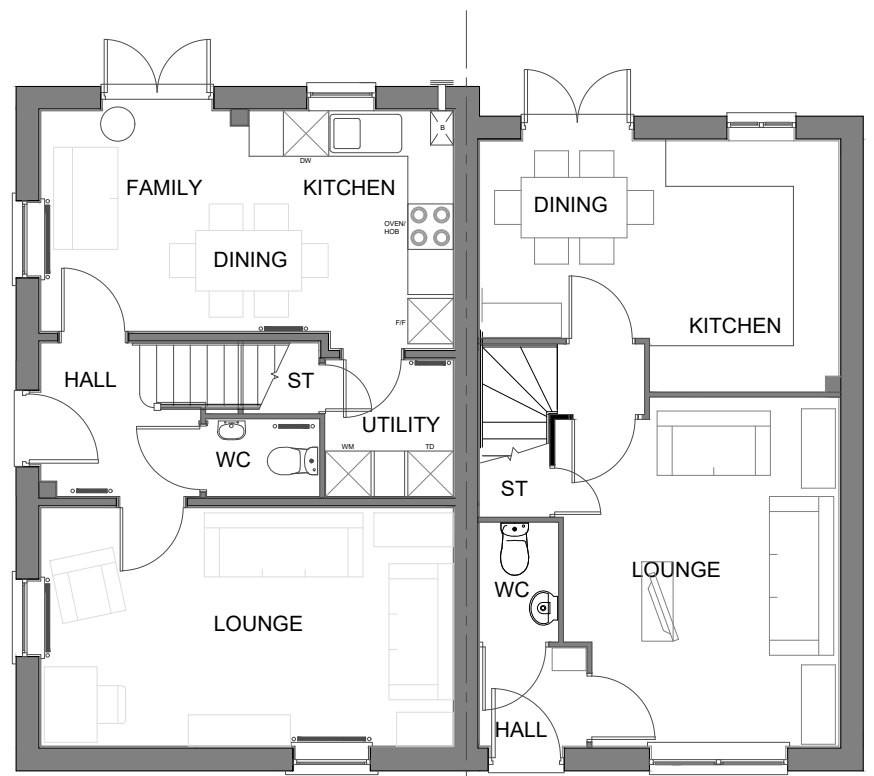

P341 P382

GROUND FLOOR PLAN



DAVID WILSON HOMES
WHERE QUALITY LIVES

PROJECT
Bodicote_Re-plan

DRAWING
House Type Planning Drawing
House Type: P341 & P382 (Semi-Det)
Floorplans - Sheet 1 of 2

SCALE	DATE	AUTHOR	REV
1:100@A3	Sept 21	RS	*

JOB NO.	DRAWING NO.
7942	BOD.HT.013

CHARACTER AREA:
Main Street

Housetype	P341	Variation	Brick	PLOT No. - As Drawn: 67. Opposite:	Housetype	P382	Variation	Brick	PLOT No. - As Drawn: Opposite: 66.
Bedrooms	3	Persons	5		Bedrooms	3	Persons	5	
Sq.ft	1001	Sq.m	93		Sq.ft	832	Sq.m	77.3	