


REV	DESCRIPTION	DATE	AUTH	CHK'D
-----	-------------	------	------	-------



**FRONT ELEVATION 1**

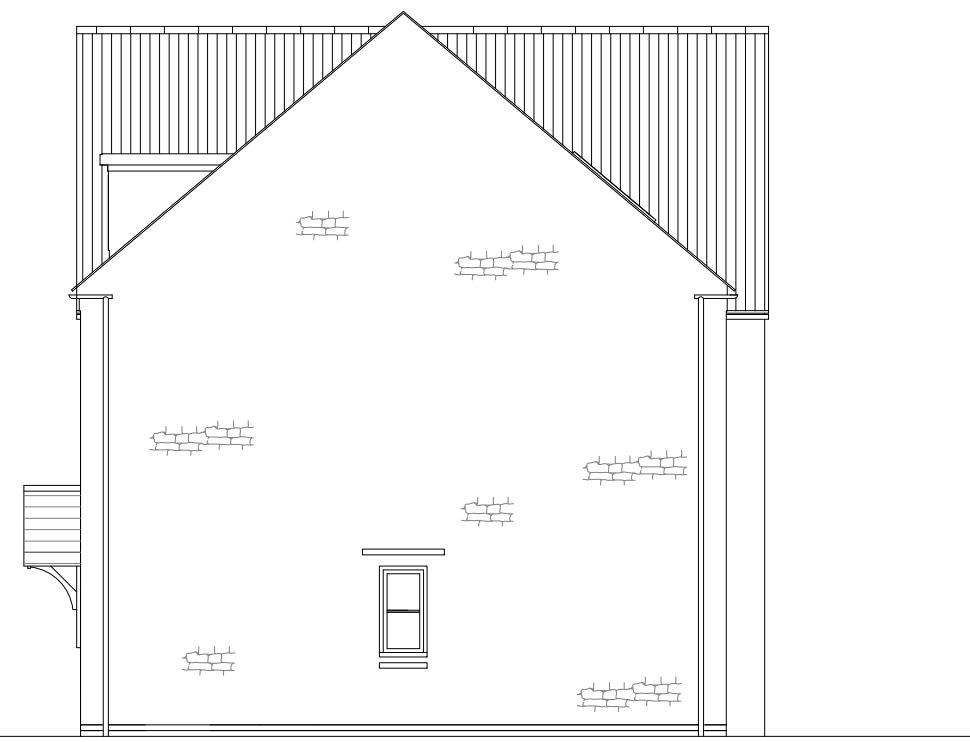

**SIDE ELEVATION**



**REAR ELEVATION**



**FRONT ELEVATION 2**

PROJECT  
Bodicote\_Re-plan

DRAWING  
House Type Planning Drawing  
House Type: T310 & P470 (Terrace)  
Elevations - Sheet 2 of 2

SCALE	DATE	AUTHOR	REV
1:100@A3	Sept 21	RS	*

JOB NO.	DRAWING NO.
7942	BOD.HT.027

CHARACTER AREA:  
Neighbourhood

Housetype	T310	Variation	Stone	PLOT No. - As Drawn: 15, 16. Opposite:	Housetype	P470	Variation	Stone	PLOT No. - As Drawn: Opposite: 14.
Bedrooms	3	Persons	6		Bedrooms	4	Persons	7	
Sq.ft	1089	Sq.m	101.2		Sq.ft	1364	Sq.m	126.8	

