



NOTES

REV	DESCRIPTION	DATE	AUTH	CHK'D
-----	-------------	------	------	-------

--	--	--	--	--




**FRONT ELEVATION**



**SIDE ELEVATION**



**REAR ELEVATION**

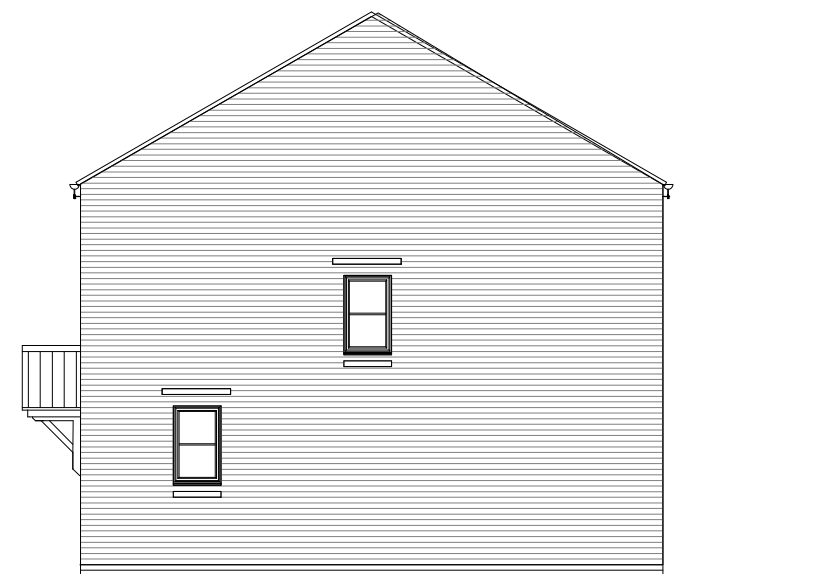

**SIDE ELEVATION**

Housetype	Collaton	Variation	Brick	PLOT No. - As Drawn: 72. Opposite: 71.
Bedrooms	3	Persons	5	
Sq.ft	863	Sq.m	80.2	



PROJECT  
Bodicote\_Re-plan

DRAWING  
House Type Planning Drawing  
House Type: Collaton (Semi-Detached)  
Elevations - Sheet 2 of 2

SCALE	DATE	AUTHOR	REV
1:100@A3	Sept 21	RH	*

JOB NO.	DRAWING NO.
7942	BOD.HT.069

CHARACTER AREA:  
Rural Edge