




NOTES

REV	DESCRIPTION	DATE	AUTH	CHK'D
-----	-------------	------	------	-------


--	--	--	--	--

6650 External Wallplate Size

 

ROOF PLAN

6650

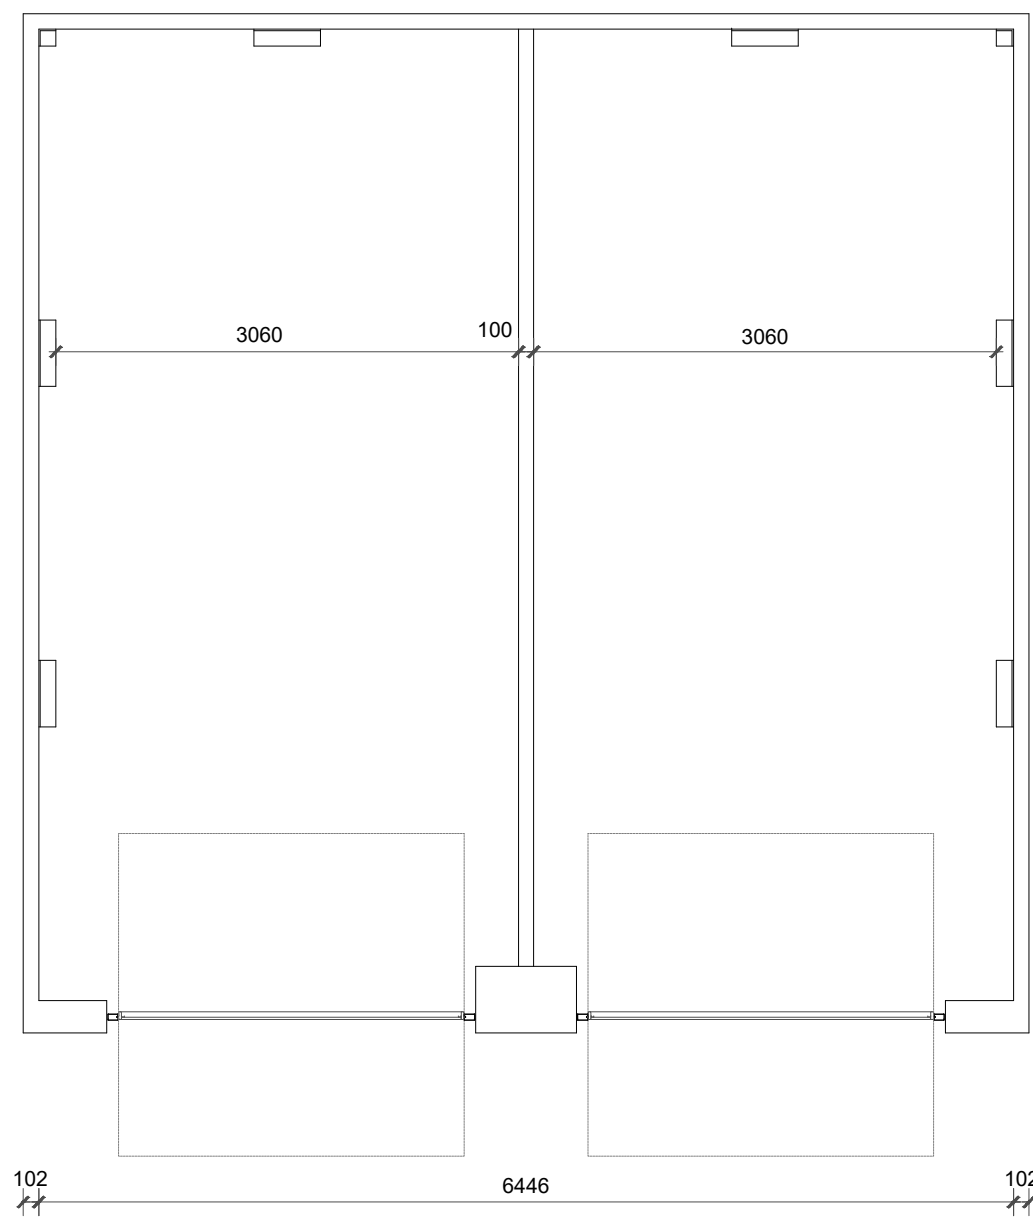

FLOOR PLAN



PROJECT
Bodicote_Re-plan

DRAWING
Garage Planning Drawing
Dual Branded Garage: LDG2H8
Floorplans - Sheet 1 of 2

SCALE	DATE	AUTHOR	CHK'D
1:50@A3	SEPT 21	JD	

JOB NO.	DRAWING NO.	REV
7942	BOD-GA-104	*

CHARACTER AREA
See Plot Numbers

PLOT No. -
As Drawn: RP8, RP9, RP10, RP11, RP15, RP16, RP30, RP31, RP32, RP33, RP34, RP35, RP37, RP38, RP46, RP47, RP48, RP49, RP50, RP51, RP56, RP57, RP58, RP59, RP61, RP62, RP70, RP71, RP72, RP73, RP75, RP76, RP77, RP78, RP87, RP88, RP89, RP90, RP93, RP94, RP104, RP105.