


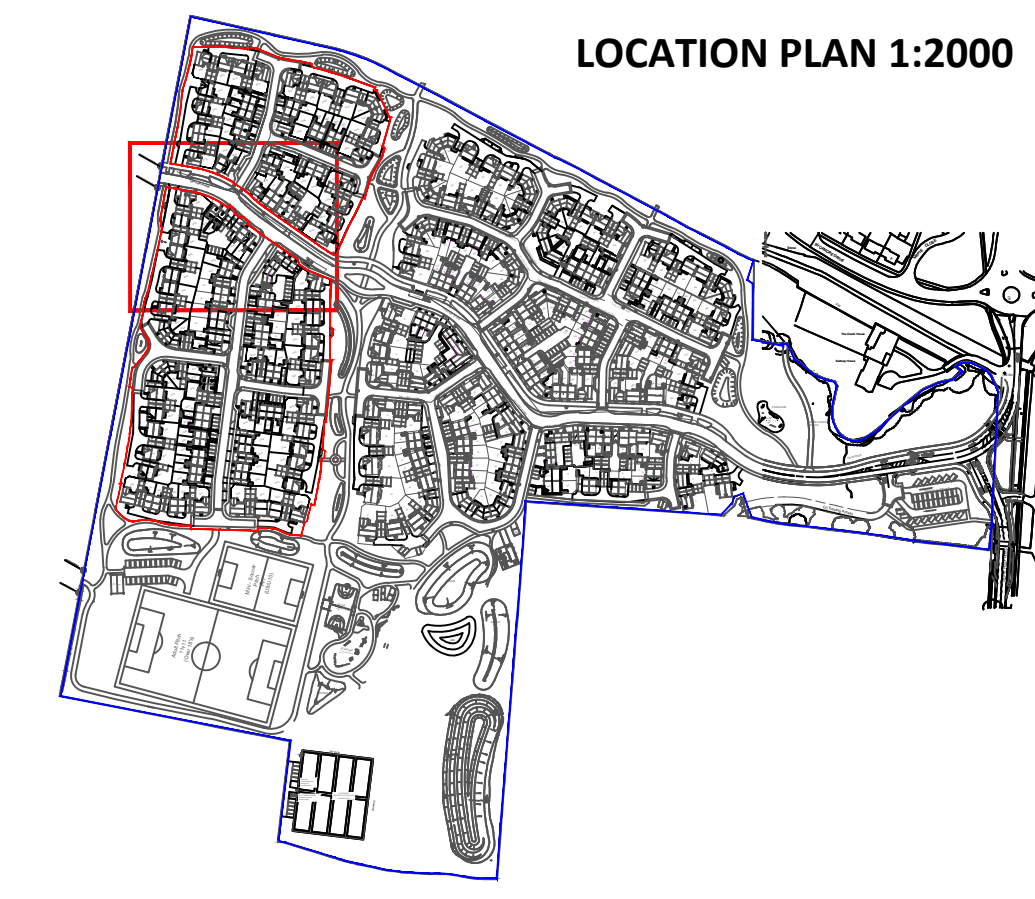

KEY

- APPLICATION SITE BOUNDARY
- EXISTING TREES - TO BE RETAINED
- EXISTING TREES - ROOT PROTECTION AREA (RPA)
- EXISTING VEGETATION TO BE RETAINED
- EXISTING VEGETATION TO BE REMOVED
- FORMAL HEDGE 1.2M HIGH FOR DETAILS SEE 2832-5-2-1-DR-5003 FOR PLANT SCHEDULES
- PLANTING AREA FOR DETAILS SEE 2832-5-2-1-DR-5003 FOR PLANT SCHEDULES
- TREES FOR DETAILS SEE 2832-5-2-1-DR-5003 FOR PLANT SCHEDULES
- GRASS (FRONT) IF USED ONLY PAVED SEED EQUIVALENT @ 100kg/m² IF USED ON PAVED SURF (TO QUANTIFY ETC., BACKSET ROWS TO BE ROLLED OUT FROM OPPOSITE DIRECTIONS TO AVOID STAMPING EFFECT)
- GRASS (REAR) IF USED ONLY PAVED SEED EQUIVALENT @ 100kg/m² IF USED ON PAVED SURF (TO QUANTIFY ETC., BACKSET ROWS TO BE ROLLED OUT FROM OPPOSITE DIRECTIONS TO AVOID STAMPING EFFECT)

RESIDENTIAL AREA PLANTING NOTES

GENERALLY: All plant materials to be planted at the density and quantities shown. All planting areas to be covered with 75 mm depth of well composted mulch. Plant in groups of 2-4 of the same species with large shrubs to be planted at the back of the border.

FOR DRAWING NOTES SEE DWG. 2832-5-2-1-DR-5000

Rev.	Date	Description	DWN	CKD
P2	08/02/2022	Updated to CDC comments	BS	PG
P1	22/09/2021	First Issue	BS	AC

Drawing Revision
Status

PLANNING

DAVID JARVIS ASSOCIATES

DAVID JARVIS ASSOCIATES LIMITED
1 Tennyson Street Swindon Wiltshire SN1 5DT
t: 01793 651273
e: mail@ davidjarvis.biz
w: www.davidjarvis.biz

Client
BARRETT DAVID WILSON HOMES

Project
WHITE POST ROAD, BODICOTE

Drawing Title
LANDSCAPE PROPOSALS (SHEET 3 OF 6)

Scale	Sheet Size	Date	
1:200	A1	SEPT 2021	
Client Ref.	Drawing Ref.	Drawing No.	Status
-	2832-5-2-1	DR-5003	S4-P2