




Oak clad garden store with corrugated metal sheet roof in place of existing garden store with corrugated roofing

BROAD GAP

KEY

- Existing trees
- Proposed trees
- Existing trees to be removed
- Existing flags to be relaid with reclaimed flags to match where required
- 20-40mm Gravel
- Granite sets at threshold

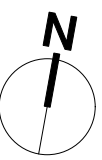

1 Proposed Site Plan
Scale: 1:200

IVY COTTAGE, 32 HIGH STREET, BODICOTE, OX15 4BP	P1	211029	Planning Issue	001_00_100_P2 Proposed Site Plan Scale 1:200 at A3
	P2	220222	Planning Issue	