



Chimney height to be increased using bricks to match to 1.8m above ridge line to meet guidance

Reinforcement bars to stitch cracks in gable to SE details

Delamintaing stonework to be removed and replaced where required

Replacement painted timber slim line double glazed casemwnt windows


Reclaimed slate to roof

Exposed European Oak structure to open sided porch. European oak T&G cladding to rear wall with oak clad door leading through to undercroft

New oak casement door with heritage slim 16mm double glazing unit

117.80

1 Proposed West Elevation
Scale: 1:50

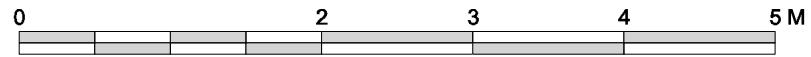

IVY COTTAGE, 32 HIGH STREET, BODICOTE, OX15 4BP	P1	210908	Consultant Issue					001_02_102_P3
	P2	211004	Consultant Issue					Proposed West Elevation
	P3	211029	Planning Issue					Scale 1:50 at A3