


KEY PLAN

Existing and Proposed Elevations

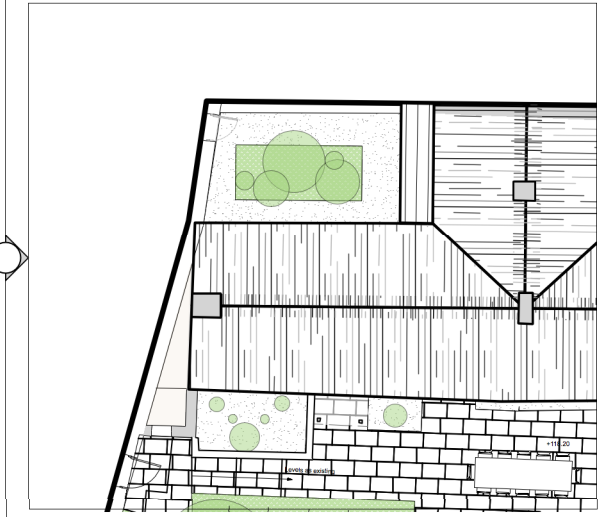


New tongue and groove hardwood gate and posts

Stone from demolished south elevation single storey extension used to build wall with quions on righthand pier to match left hand pier. Lime mortar mix to match existing. Height of wall and pier to match height of neighbouring wall and pier to the north.

Existing coping stones from break in wall to Broad Gap used to cap new wall here

1 Existing west courtyard elevation
Scale: 1:50

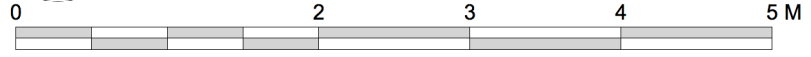

2 Proposed west courtyard elevation
Scale: 1:50

<p>IVY COTTAGE, 32 HIGH STREET, BODICOTE, OX15 4BP</p>	<p>P1 211105 Planning Issue</p>			<p>001_02_105_P1 West Courtyard Elevation to High Street Scale 1:50 at A3</p>
--	---------------------------------	--	--	---