

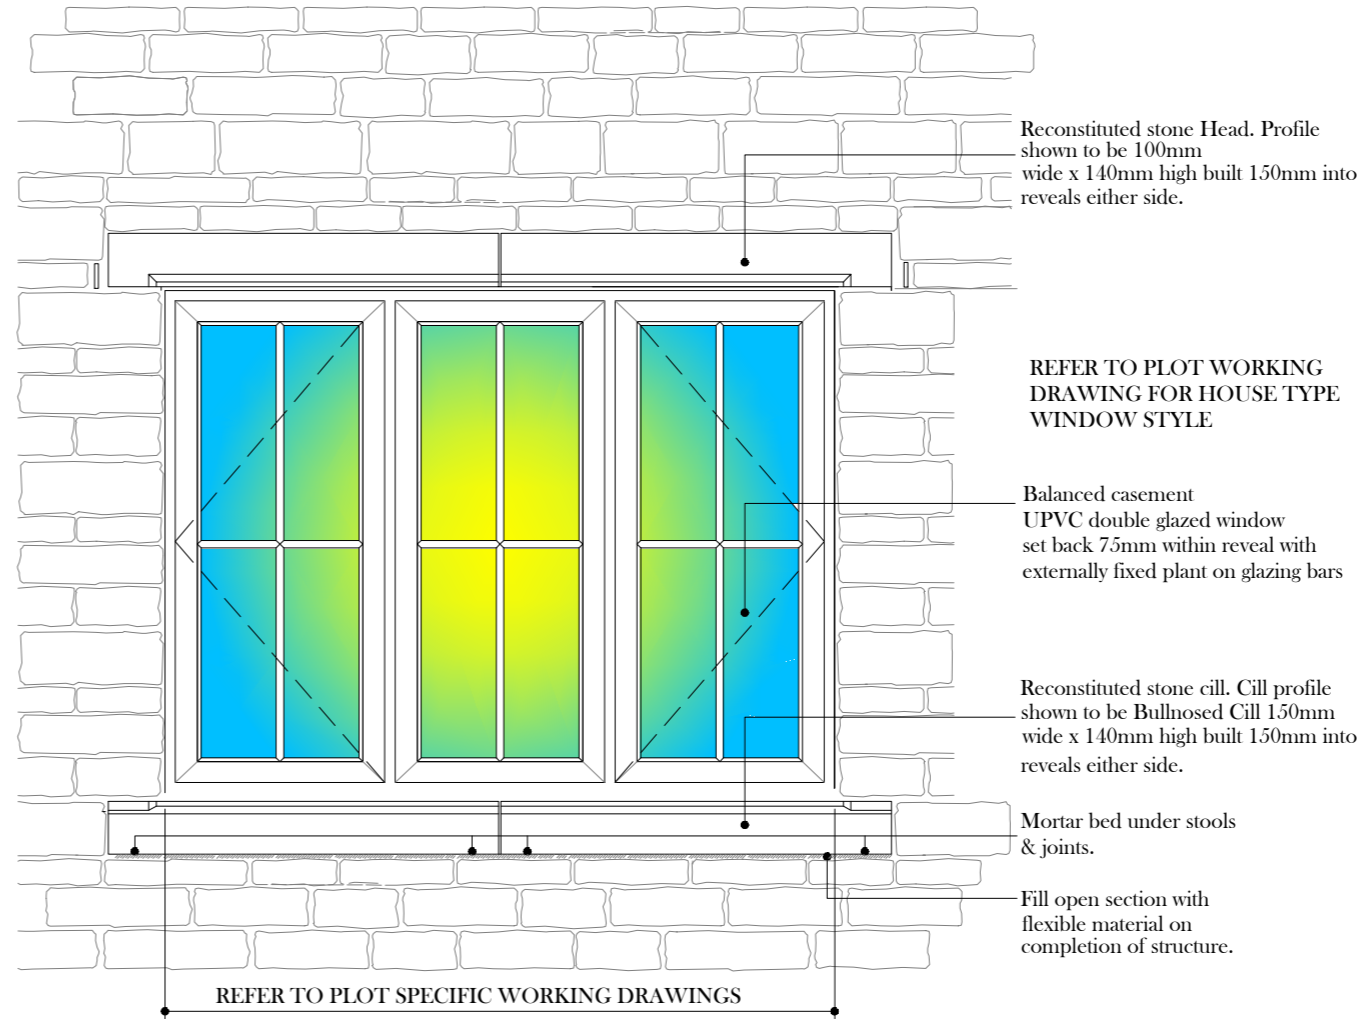
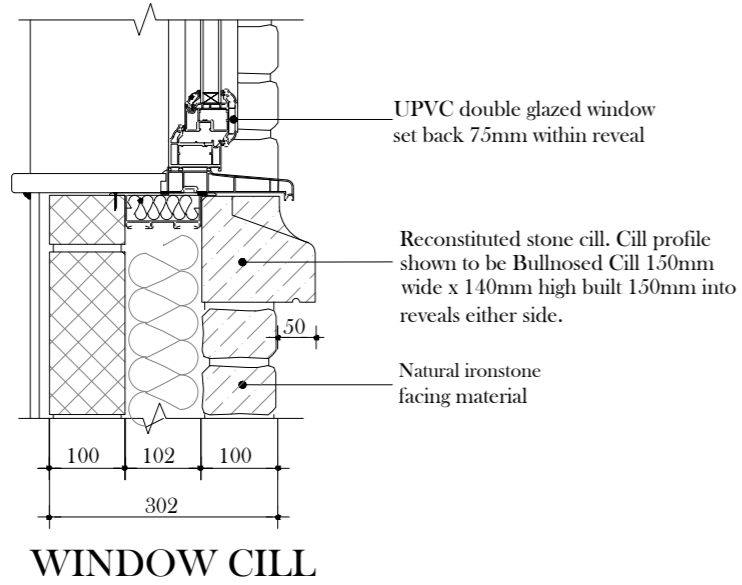


STONE ELEVATION STYLE 1

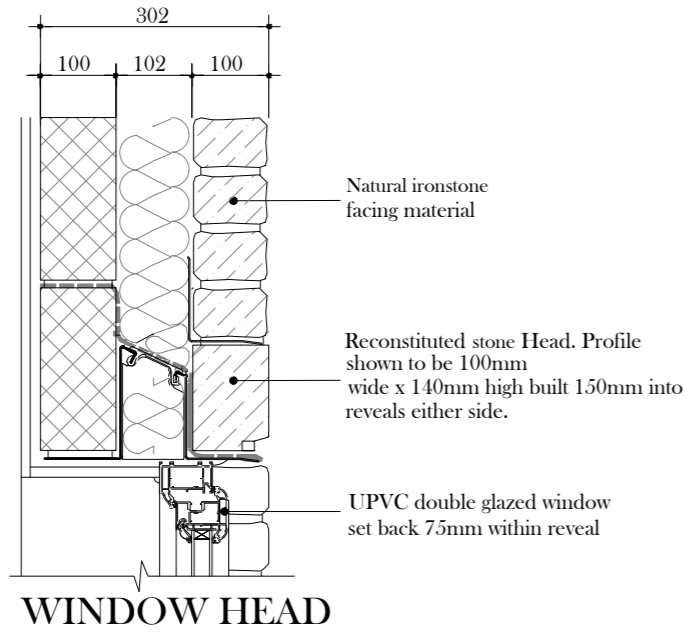

**TYPICAL STONE ELEVATION
WITH TWO PIECE STONE CILL AND LINTEL**

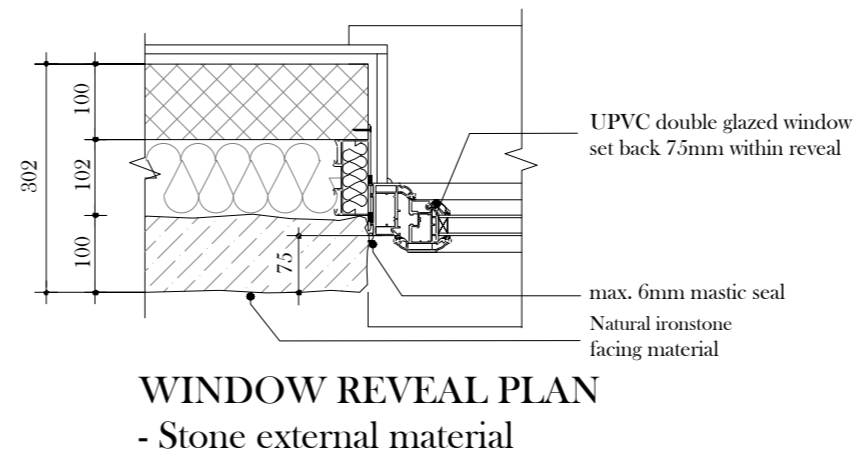

Plot 1, 2, 3, 4, 8, 9, 10 & 12
PLANNING DETAIL - NOT FOR CONSTRUCTION

PROJECT:	Land at Phase 1 Hempton Road Deddington	area:	
PLOTS:	where applicable	date	Oct 21
SHEET TITLE	Window head & cill	scale	1: 10 at A3
Stone elevation(S1)	planning details	job ref.	
		drig. no.	P.det_03a
B BURRINGTON ESTATES HOMES OF DISTINCTION		PODIUM Architecture	