



1. IF THIS DRAWING HAS BEEN RECEIVED ELECTRONICALLY IT IS THE RECIPIENT'S RESPONSIBILITY TO PRINT THE DOCUMENT TO CORRECT SCALE.
2. ALL DIMENSIONS ARE IN MILLIMETRES UNLESS STATED OTHERWISE. IT IS RECOMMENDED THAT INFORMATION IS NOT SCALED OFF THIS DRAWING.
3. THIS DRAWING SHOULD BE READ IN CONJUNCTION WITH ALL OTHER RELEVANT DRAWINGS AND SPECIFICATIONS.

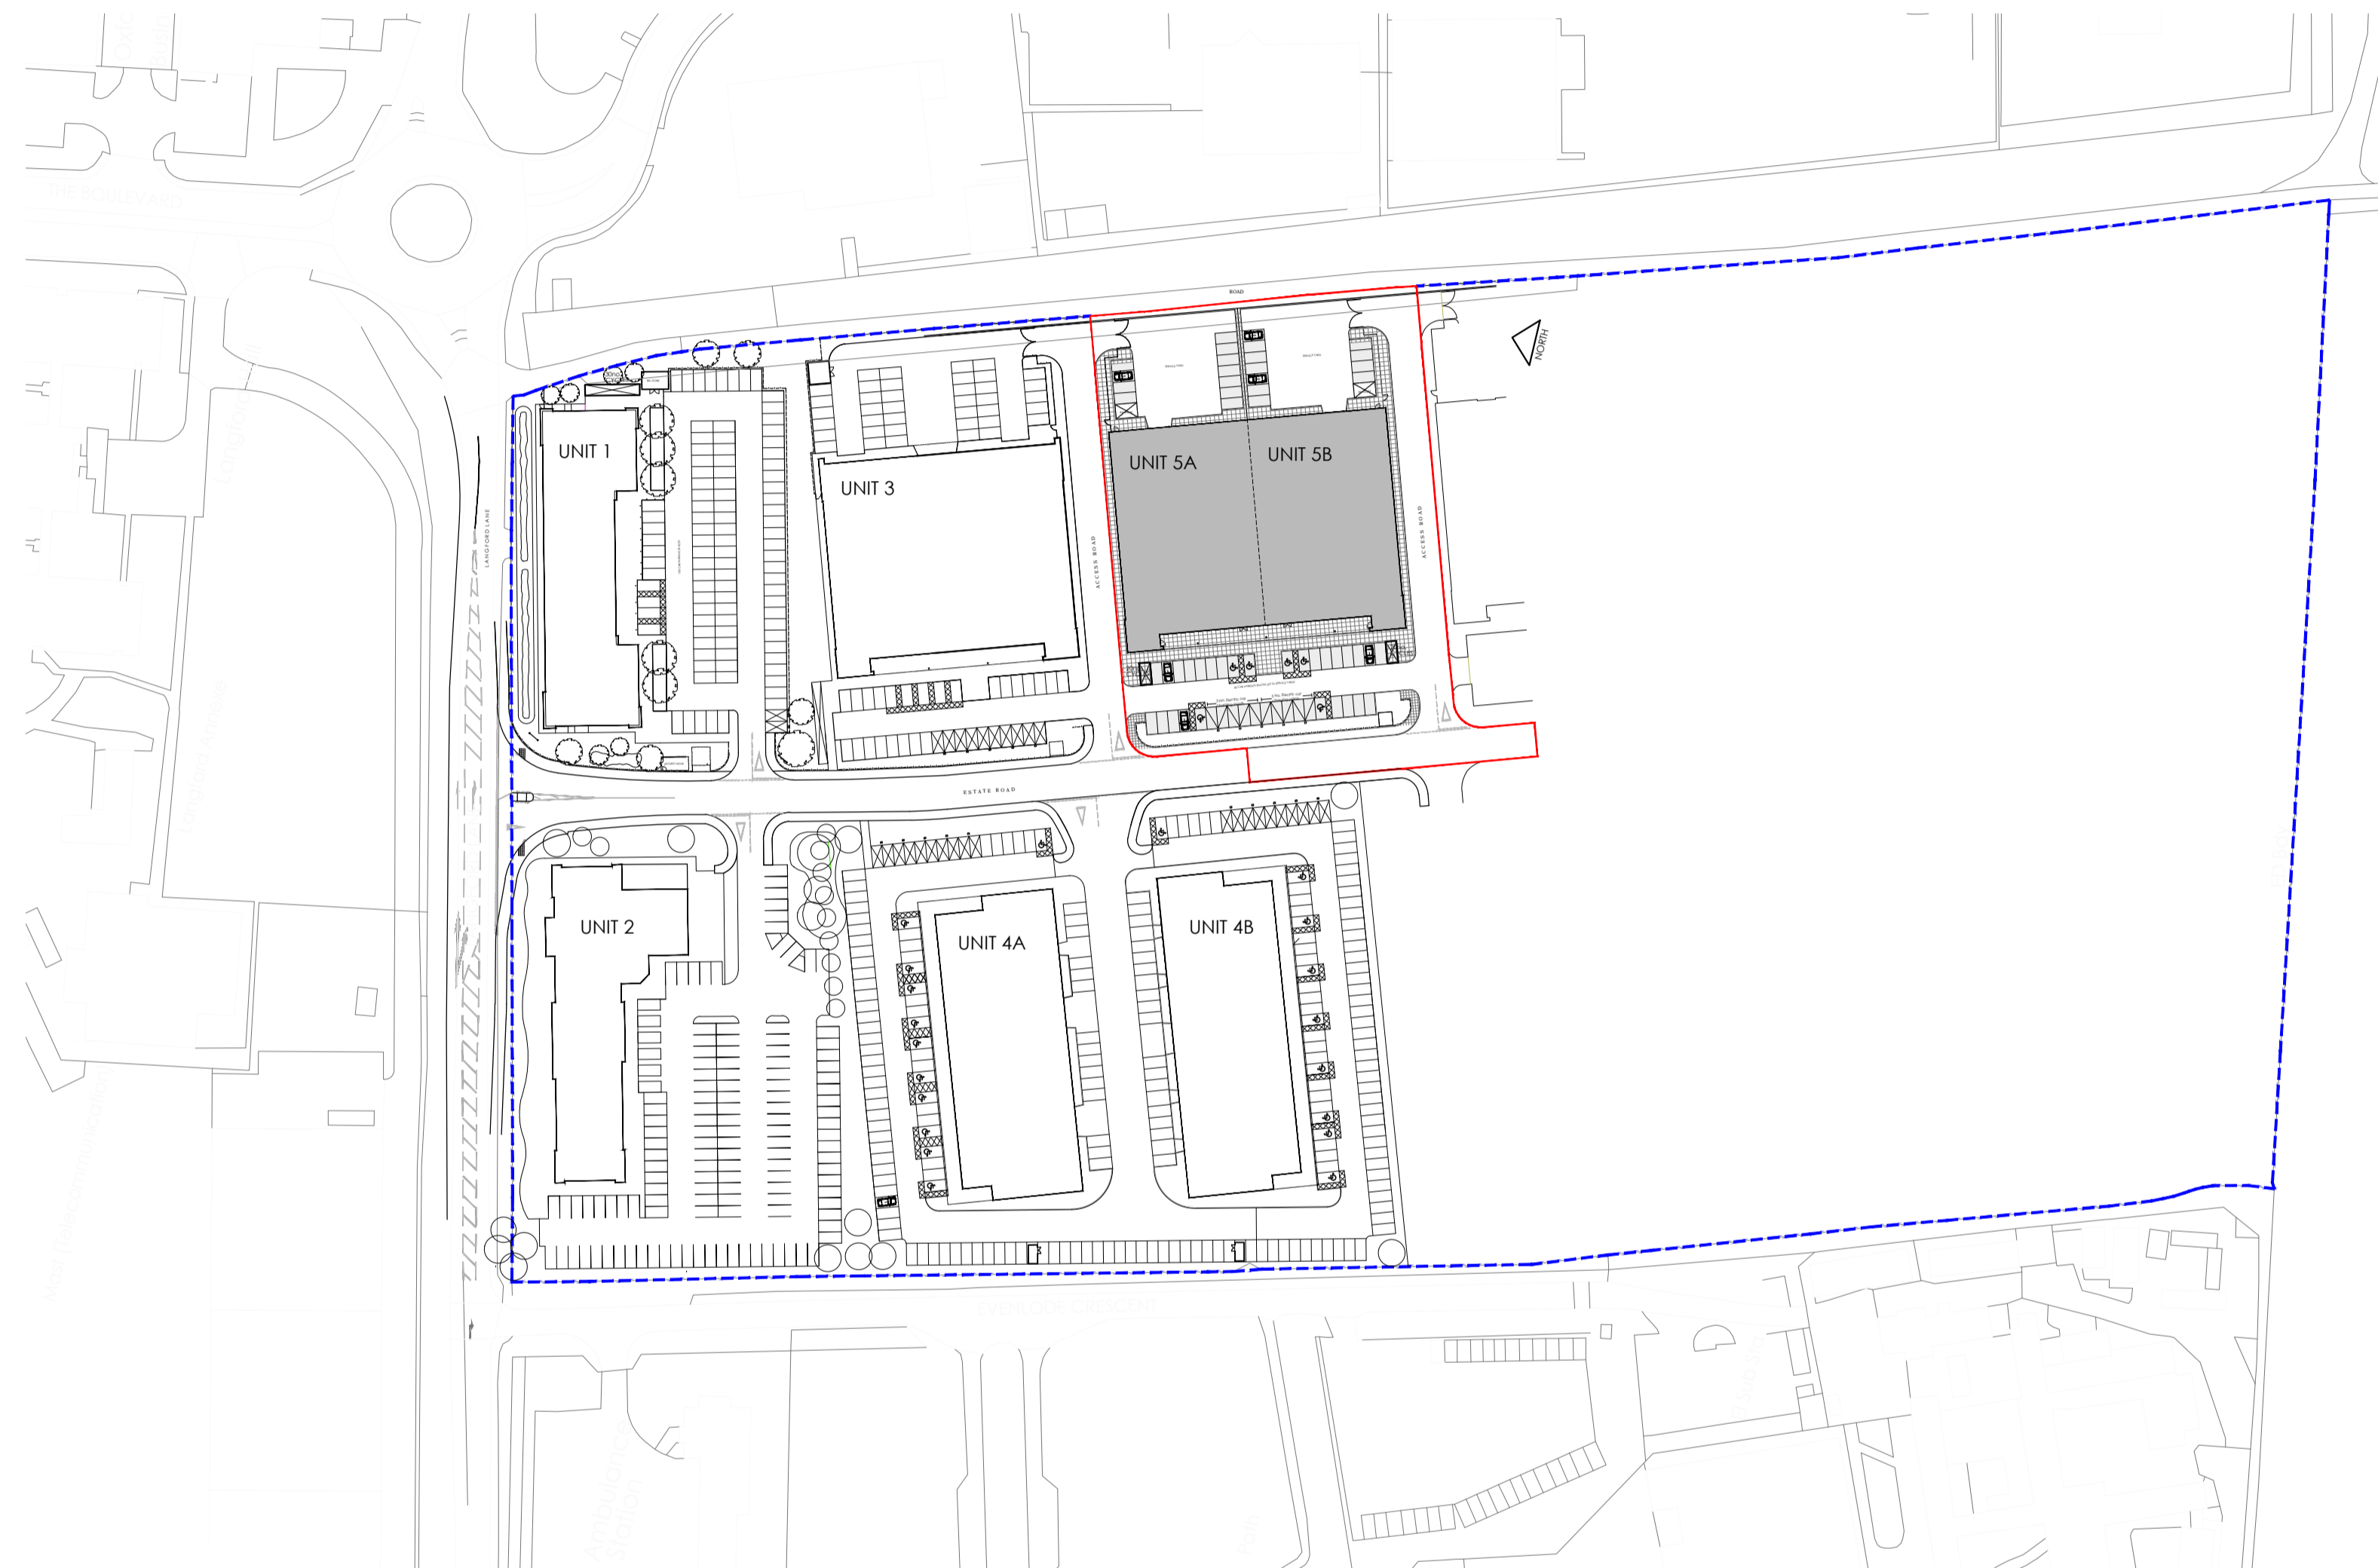

LOCATION KEY PLAN
SCALE - 1 : 1 2 5 0

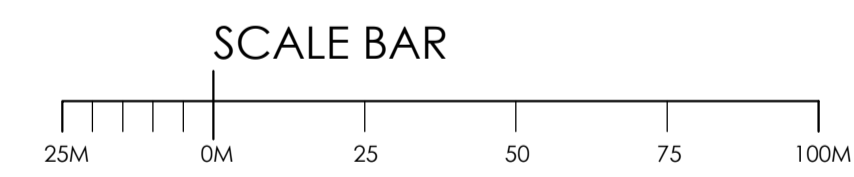

PLANNING ISSUE

| | | | |
|------|------------------|----------|--------|
| PL2 | PLANNING ISSUE 2 | 03.11.21 | MD |
| PL1 | PLANNING ISSUE 1 | 27.09.21 | MD |
| REV. | AMENDMENT | DATE | AUTH'D |

client: **HILL STREET HOLDINGS**

project: **OXFORD TECHNOLOGY PARK**

site: **LANGFORD LANE
KIDLINGTON, OXFORDSHIRE**

content: **BUILDING 5A & 5B
PROPOSED SITE LOCATION PLAN**

date: **SEP 2021**

scale: **1:1250 @ A1**

ALL DIMENSIONS TO BE CHECKED ON SITE

GARRETT | MCKEE
ARCHITECTS
RILEY HOUSE
RILEY ROAD
MARLOW
BUCKINGHAMSHIRE
T 01628 907000
www.garrettmckee.co.uk

drg no: **2613 - 01** revision: **PL2**