


A	05.11.21	BASEMENT UNITS OMITTED. CAR PAR EXTENDED / INCREASED TO 41 SPACES	SPB
B	12.11.21	ROOM SCHEDULE UPDATED. EVC SPACE ADDED	SPB
C	16.11.21	CYCLE SPACES ADDED	SPB

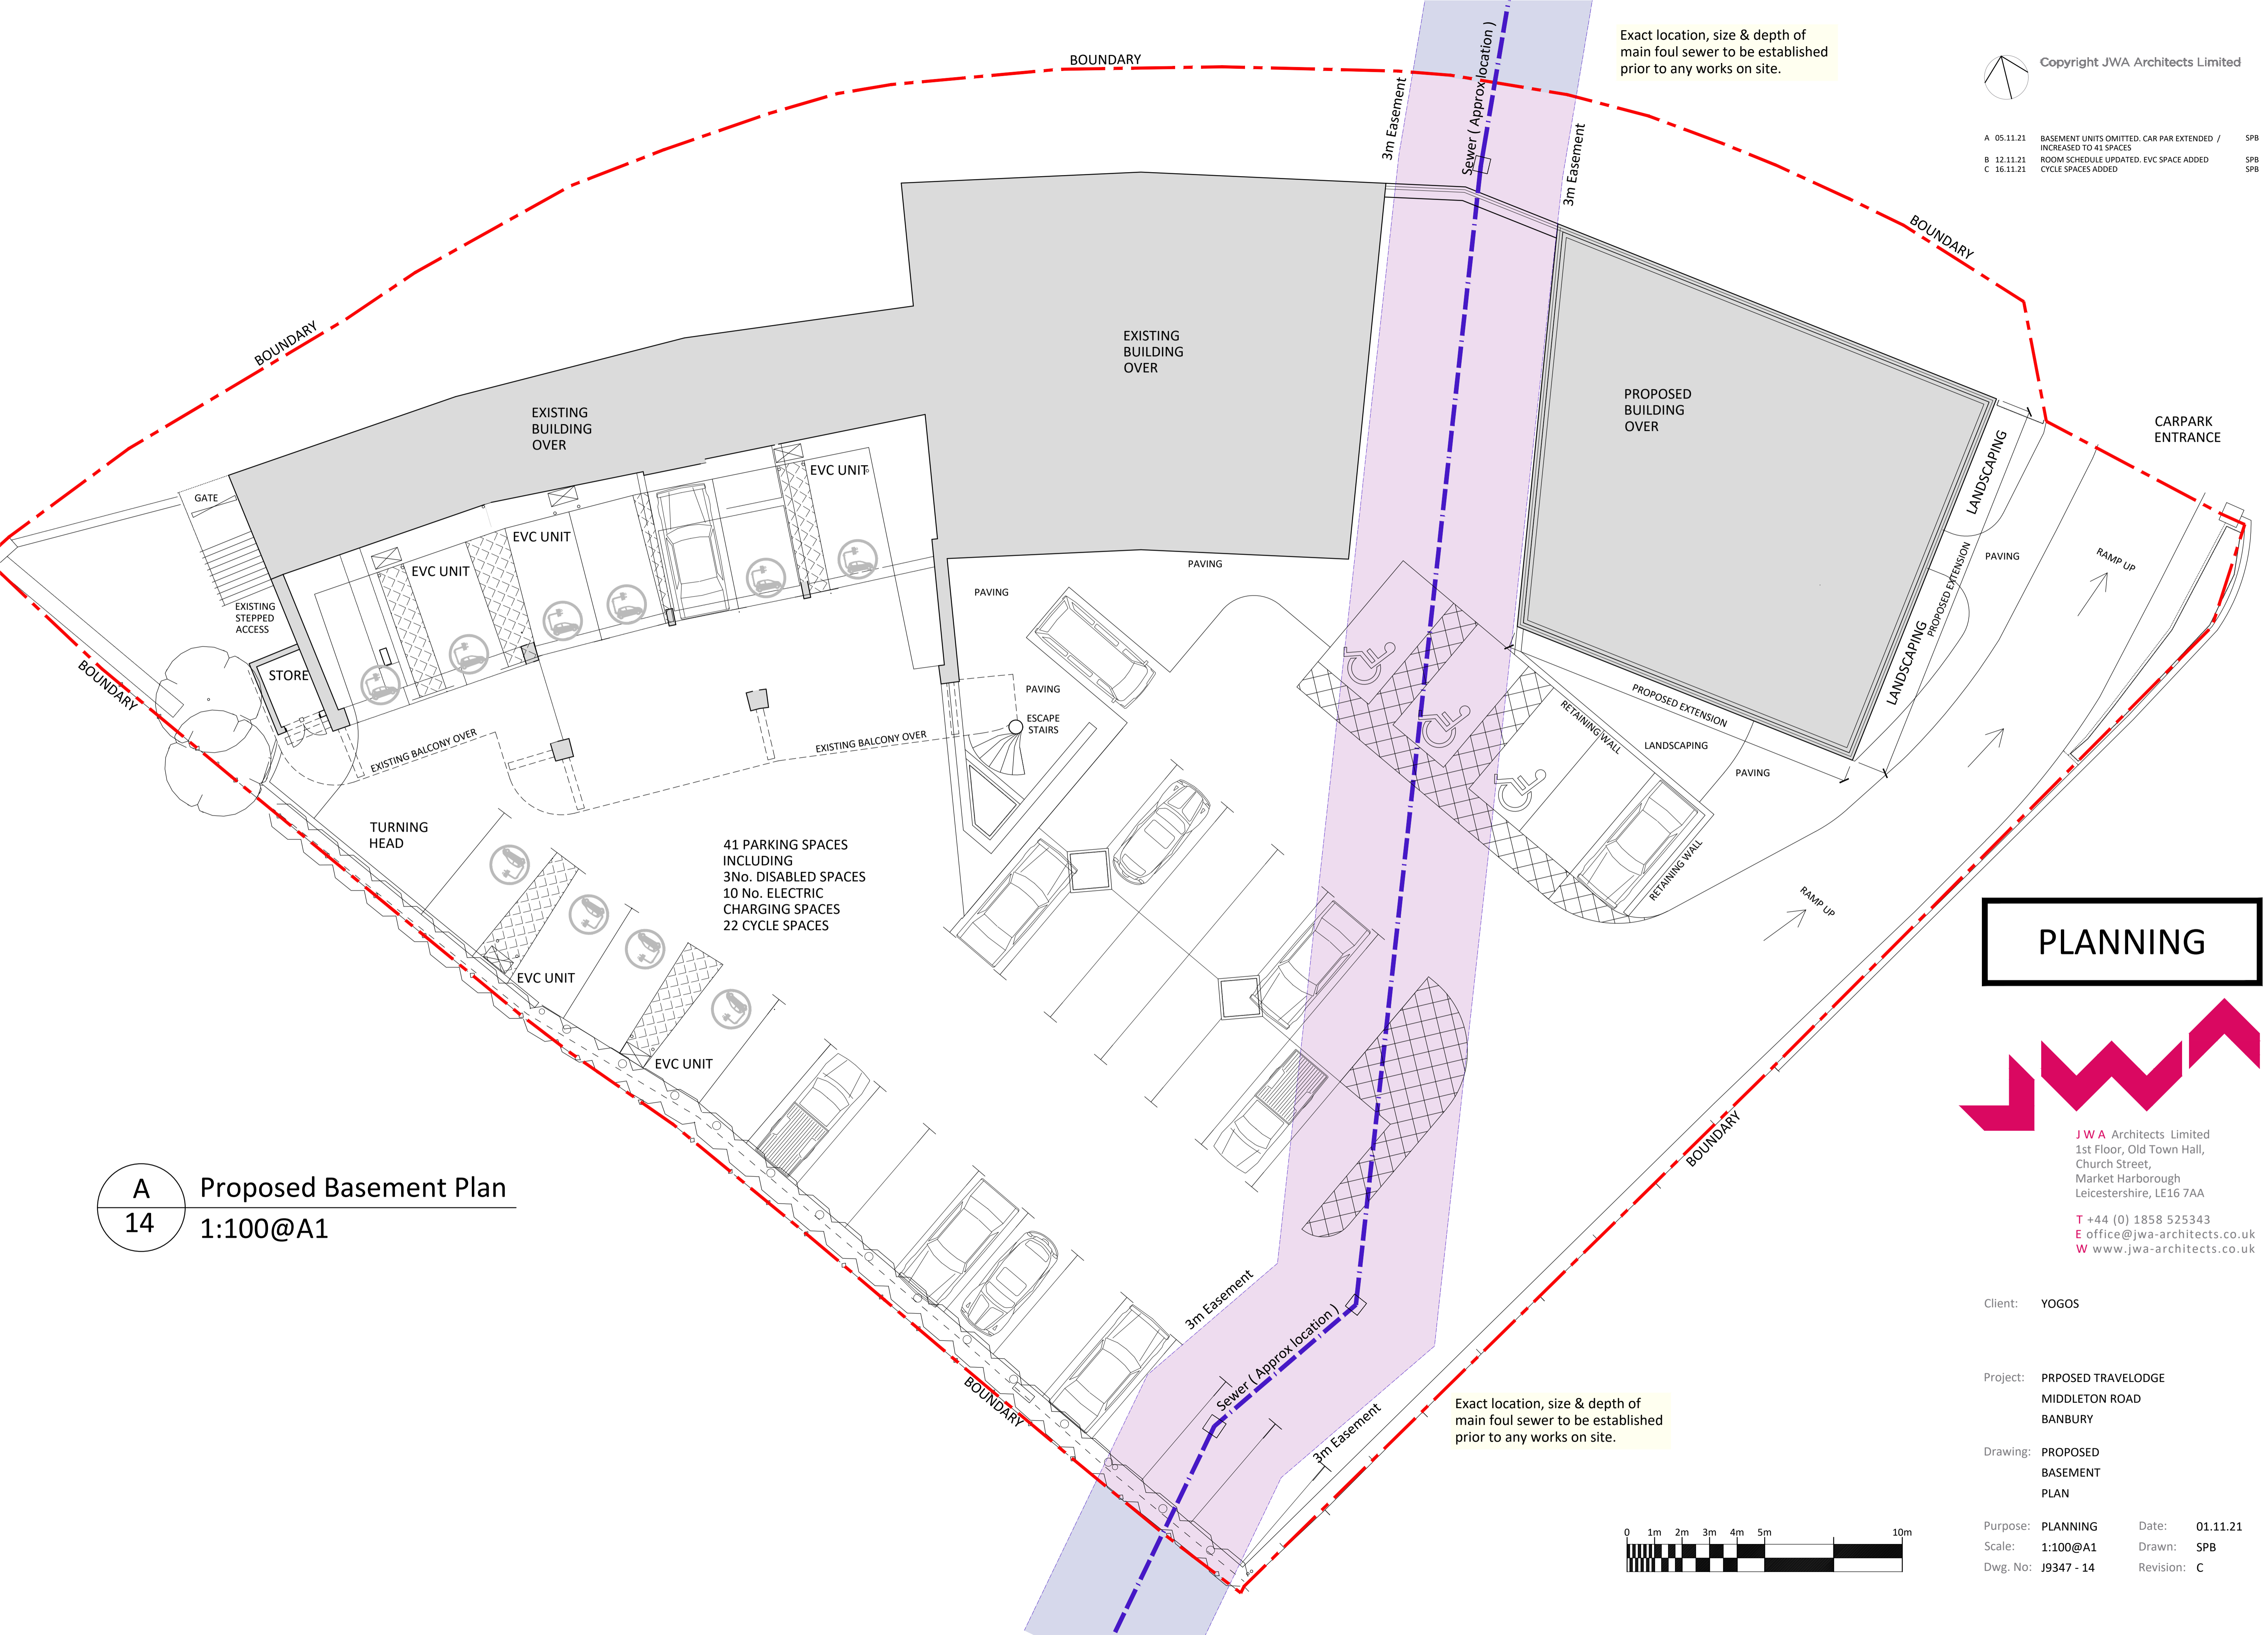

A
14 Proposed Basement Plan
1:100@A1

PLANNING

JWA Architects Limited
1st Floor, Old Town Hall,
Church Street,
Market Harborough
Leicestershire, LE16 7AA
T +44 (0) 1858 525343
E office@jwa-architects.co.uk
W www.jwa-architects.co.uk

Client: YOGOS

Project: PROPOSED TRAVELDGE
MIDDLETON ROAD
BANBURY

Drawing: PROPOSED
BASEMENT
PLAN

Purpose: PLANNING Date: 01.11.21
Scale: 1:100@A1 Drawn: SPB
Dwg. No: J9347 - 14 Revision: C

