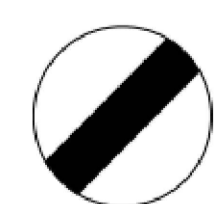


**Figure 8-1 Diagram 670 (S10-2-1)**  
Maximum speed limit in miles per hour  
Note: Diagram 670 (S10-2-1) shown as example, actual sign to read 30




**Figure 8-2 Diagram 671 (S10-2-2)**  
National speed limits apply

**Table 8-1 Sizes of terminal signs (other than at junctions)**

Type of approach road	Speed limit on approach road (mph) (higher limit)				
	30	40	50	60	70
	Size of sign (mm)				
Single carriageway or one-way road	600	600	600	750 (600)	-
Wide single carriageway (10m or more)	-	600	750	900 (750)	-
Dual carriageway	-	750 (600)	900 (750)	900	1200 (900)
Motorway	-	-	1200	1200	1200

**General Notes**

- Where this drawing has been issued in electronic .dwg format it has been done so in good faith. JNP Group do not take any responsibility for any inaccuracies in the electronic data, which should be checked against the paper (or .pdf) drawing issue. Any apparent discrepancies should be immediately reported to JNP Group. The electronic .dwg file should not be assumed to be scale and should not be used for 'overlaying', setting out or checking of any third party information. All dimensions should be taken from the paper (or .pdf) version of the drawing. Electronic drawings may contain third party information. JNP Group take no responsibility for this information, which should be checked against the originators paper drawing(s).
- All dimensions to be checked on site prior to construction/fabrication.
- Do not scale from this drawing.
- Any discrepancies between drawings of different scales, and between drawings and specification where appropriate to be notified to JNP Group for decision.
- Copyright reserved. This drawing may only be used for The Client and location specified in the title block. It may not be copied or disclosed to any third party without the prior written consent of JNP Group.
- This drawing should only be used for construction if the drawing status is "Construction". JNP Group take no responsibility for construction works undertaken to drawings which are not marked with this status.

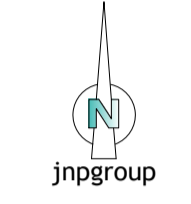

**Legend**

Highway Boundary Data  
Provided by Oxfordshire County Council, dated 16/03/2021

11.84m Eagle Elite 2.6x4 Non Rear Steer

Overall Length	11.840m
Overall Width	2.550m
Overall Body Height	3.750m
Min Body Ground Clearance	0.300m
Track Width	2.200m
Lock to lock time	4.00s
Kerb to Kerb Turning Radius	11.250m

Rev	Date	Description	Drawn / App'd
P03	02/08/2021	Fourth Issue	EL/SWSW
P02	27/07/2021	Third Issue	EL/SWSW
P01	19/04/2021	Second Issue	EL/SWSW
-	19/03/2021	First Issue	EL/SWSW

S2 - Suitable for Information



Client: Gade Homes  
Job: Sibford Ferris, Banbury

Site Access General Arrangement and Off Site Highway Works

Classification: FI_60_20	Scale @ A1: As Stated	Project - Originator - Volume/System - Level/Location - Type - Discipline - Number: C85855 - JNP - 66 - XX - DR - T - 2007	Revision: P03
--------------------------	-----------------------	--	---------------