


General Notes

- Where this drawing has been issued in electronic .dwg format it has been done so in good faith. JNP Group do not take any responsibility for any inaccuracies in the electronic data, which should be checked against the paper (or .pdf) drawing issue. Any apparent discrepancies should be immediately reported to JNP Group. The electronic .dwg file should not be assumed to be to scale and should not be used for 'overlaying', setting out or checking of any third party information. All dimensions should be taken from the paper (or .pdf) version of the drawing. Electronic drawings may contain third party information. JNP Group take no responsibility for this information, which should be checked against the originators paper drawing(s).
- All dimensions to be checked on site prior to construction/fabrication.
- Do not scale from this drawing.
- Any discrepancies between drawings of different scales, and between drawings and specification where appropriate to be notified to JNP Group for decision.
- Copyright reserved. This drawing may only be used for The Client and location specified in the title block. It may not be copied or disclosed to any third party without the prior written consent of JNP Group.
- This drawing should only be used for construction if the drawing status is "Construction". JNP Group take no responsibility for construction works undertaken to drawings which are not marked with this status.

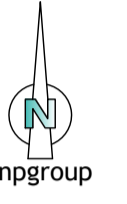

Legend

--- 2.4m x 33m visibility splay in accordance with Oxfordshire County Council Residential Design Guide (2015) requirements for a 20mph speed limit

Rev	Date	Description	Em / Cmk / App
P04	02/08/2021	Fifth Issue	EL/SWSW
P03	27/07/2021	Fourth Issue	EL/SWSW
P02	19/04/2021	Third Issue	EL/SWSW
P01	19/03/2021	Second Issue	EL/SWSW
-	18/02/2021	First Issue	EL/SWSW

S2 - Suitable for Information



Client: Gade Homes
 Job: Sibford Ferris, Banbury
 Title: Internal Geometry and Visibility Splays

Classification: FI_60_20
 Scale @ A1: 1:500

Project - Originator - Volume/System - Level/Location - Type - Discipline - Number
 C85855 - JNP - 66 - XX - DR - T - 2001 P04

Revision: P04