


North

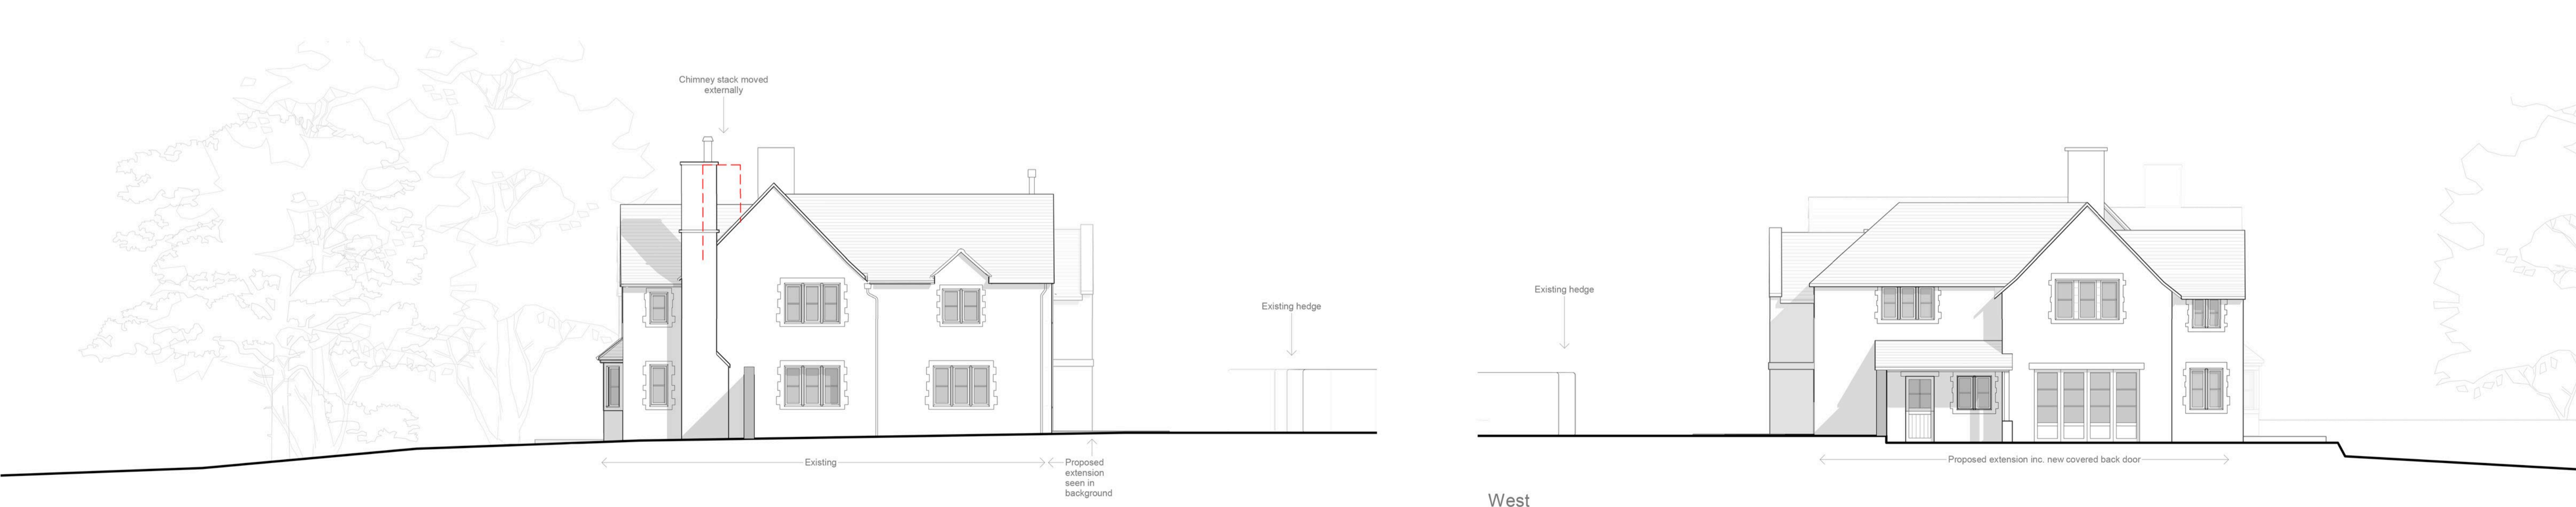

South



East

West

Planning
 This drawing has been prepared for workstages up to planning application purposes only and is not intended for construction. The scale bar should only be used to check the drawing has been reproduced to the correct size. No responsibility can be accepted for errors made by others in scaling from this drawing.

Tyack Architects Ltd own copyright of the original design work in the drawings, documents and digital files which cannot be copied, loaned or disclosed without written agreement. Please refer to our Standard Terms of Business.

Scale 1:100 5m

Tyack ARCHITECTS

Tyack Architects Ltd
 The Barn Institute
 Church Street
 Merton-in-Marsh
 Gloucestershire
 GL56 6LA

T: 01608 655 490
 F: 01608 651 863
 E: mail@tyackarchitects.com
 W: tyackarchitects.com

Planning
Proposed Elevations
 Shortlands Park Stud, Sibford Ferris.
 Mr & Mrs Adams
 Scale: 1 : 100@A1 Date: Feb 2021
 Drawn/Checked: CB/DG Drg No: 2960-005 Rev: C

Copyright © Tyack Architects Ltd