




This drawing is the property of Bradley Murphy Design Ltd. Copyright is reserved by them and the drawing is issued on the condition that it is not copied, reproduced, retained nor disclosed to any unauthorized person either wholly or in part without the consent of Bradley Murphy Design Ltd.

NOTES:

- THIS DRAWING IS BASED ON BMD 19.010.DR.P001 OVERALL GA
- THIS DRAWING SHOULD BE READ IN CONJUNCTION WITH ALL OTHER LANDSCAPE DRAWINGS AND DOCUMENTS
- THIS DRAWING IS NOT INTENDED FOR CONSTRUCTION
- DO NOT SCALE FROM THIS DRAWING
- ANY DISCREPANCIES WITH THIS DRAWING OR BETWEEN THIS DRAWING AND ANY OTHER INFORMATION IS TO BE REPORTED TO BMD FOR CLARIFICATION

- SITE BOUNDARY
- EXISTING EARTHWORKS
- EARTHWORKS CONTOURS
- SLOPE DIRECTION
- EXISTING WATER BODIES
- PROPOSED WATER BODIES

- SOFT LANDSCAPE**
- EXISTING TREES & WOODLAND TO BE RETAINED
 - BOULEVARD TREES
 - FEATURE PARKLAND TREES
 - ORNAMENTAL FEATURE TREES
 - CAR PARK TREES
 - PARKLAND TREES
 - WOODLAND EDGE AND CORE PLANTING
 - AMENITY SHRUB PLANTING
 - NATIVE HEDGEROW
 - SINGLE SPECIES HEDGEROW
 - EXISTING MARGINAL PLANTING
 - PROPOSED MARGINAL PLANTING
 - AMENITY GRASS MIX
EMBRIGATE ESH STONGS LAWN GRASS MIXTURE OR SIMILAR
 - MEADOW GRASS MIX
EMBRIGATE ESH GENERAL PURPOSE MEADOW OR SIMILAR
 - WET MEADOW GRASS MIX
EMBRIGATE ESH MEADOW MIXTURES FOR WETLANDS OR SIMILAR

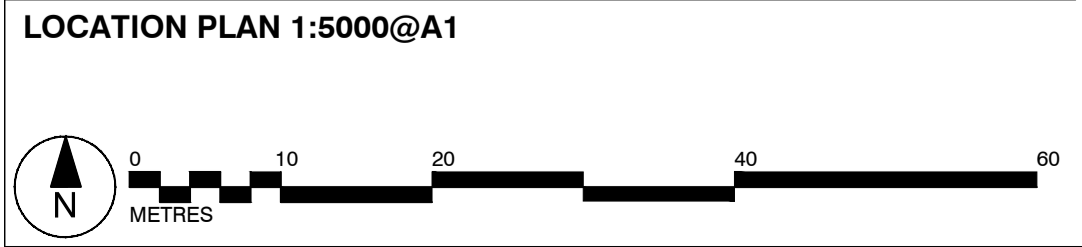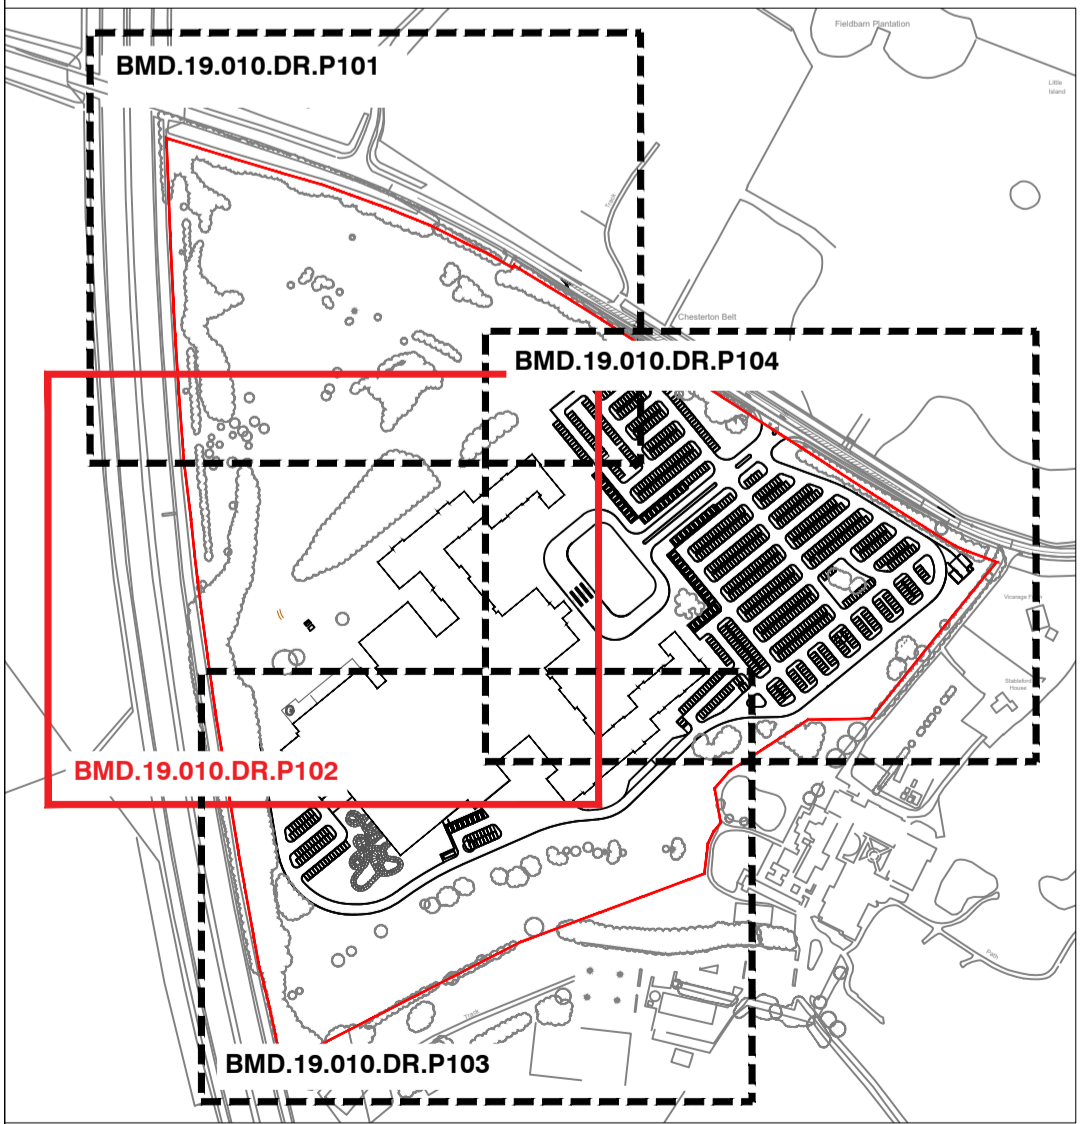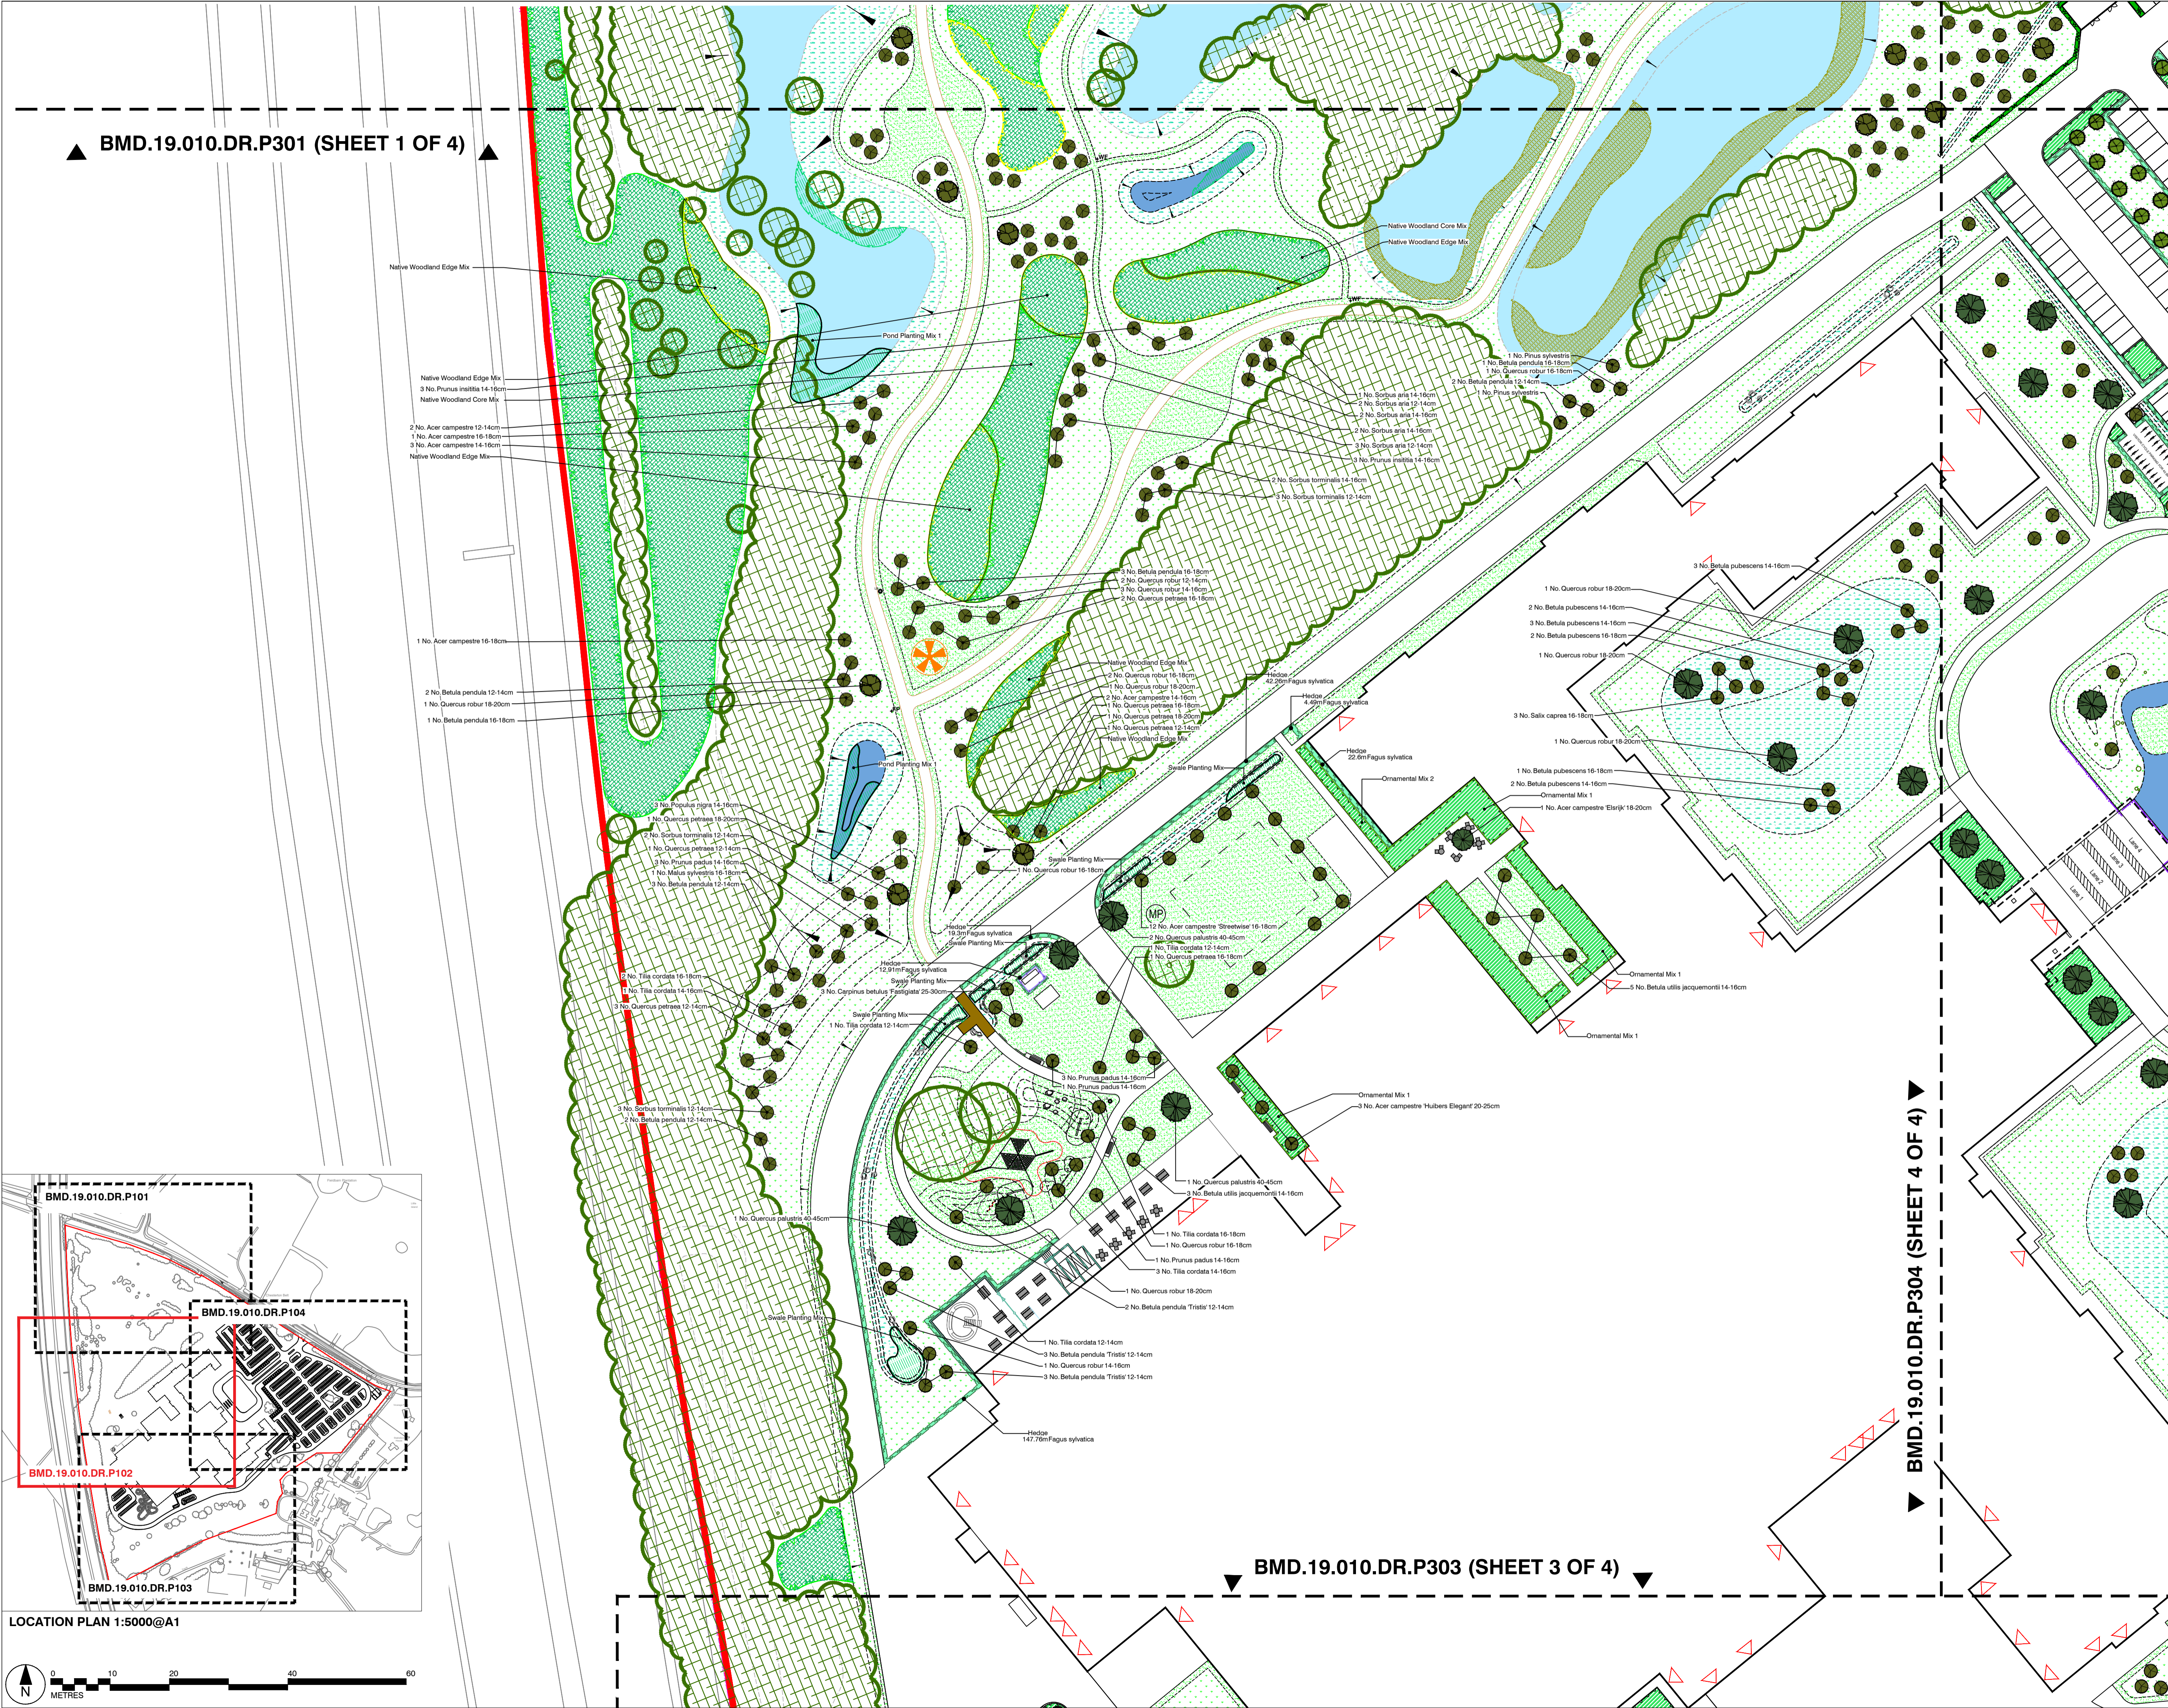

Rev	Description	Date
C	UPDATED TO LATEST ARCHITECTS BASE	07.12.21
B	UPDATES TO EXTERNAL FEC & PROW	19.11.21
A	UPDATED TO LATEST ARCHITECTS BASE	08.11.19

PURPOSE OF ISSUE
PLANNING
 Bradley Murphy Design Ltd
 6 The Courtyard
 Dark Lane
 Hatton
 Warwickshire
 CV35 8XB
 t: 01926 676496
 e: info@bradleymurphydesign.co.uk
 www.bradleymurphydesign.co.uk
 Client



GREAT LAKES UK LIMITED

Project
 PROPOSED GREAT WOLF LODGE, CHESTERTON, BICESTER

Drawing Title
 PLANTING PLAN SHEET 2 OF 4

Drawn	Checked	Approved	Date
AW	MP	RW	14/10/2019

Job No.	Scale	Sheet Size	Revision
19.010	1:500	A1	C

Drawing Number
 BMD.19.010.DR.P302