


# Bicester Baseline Blockage (75%) 1 in 100yr

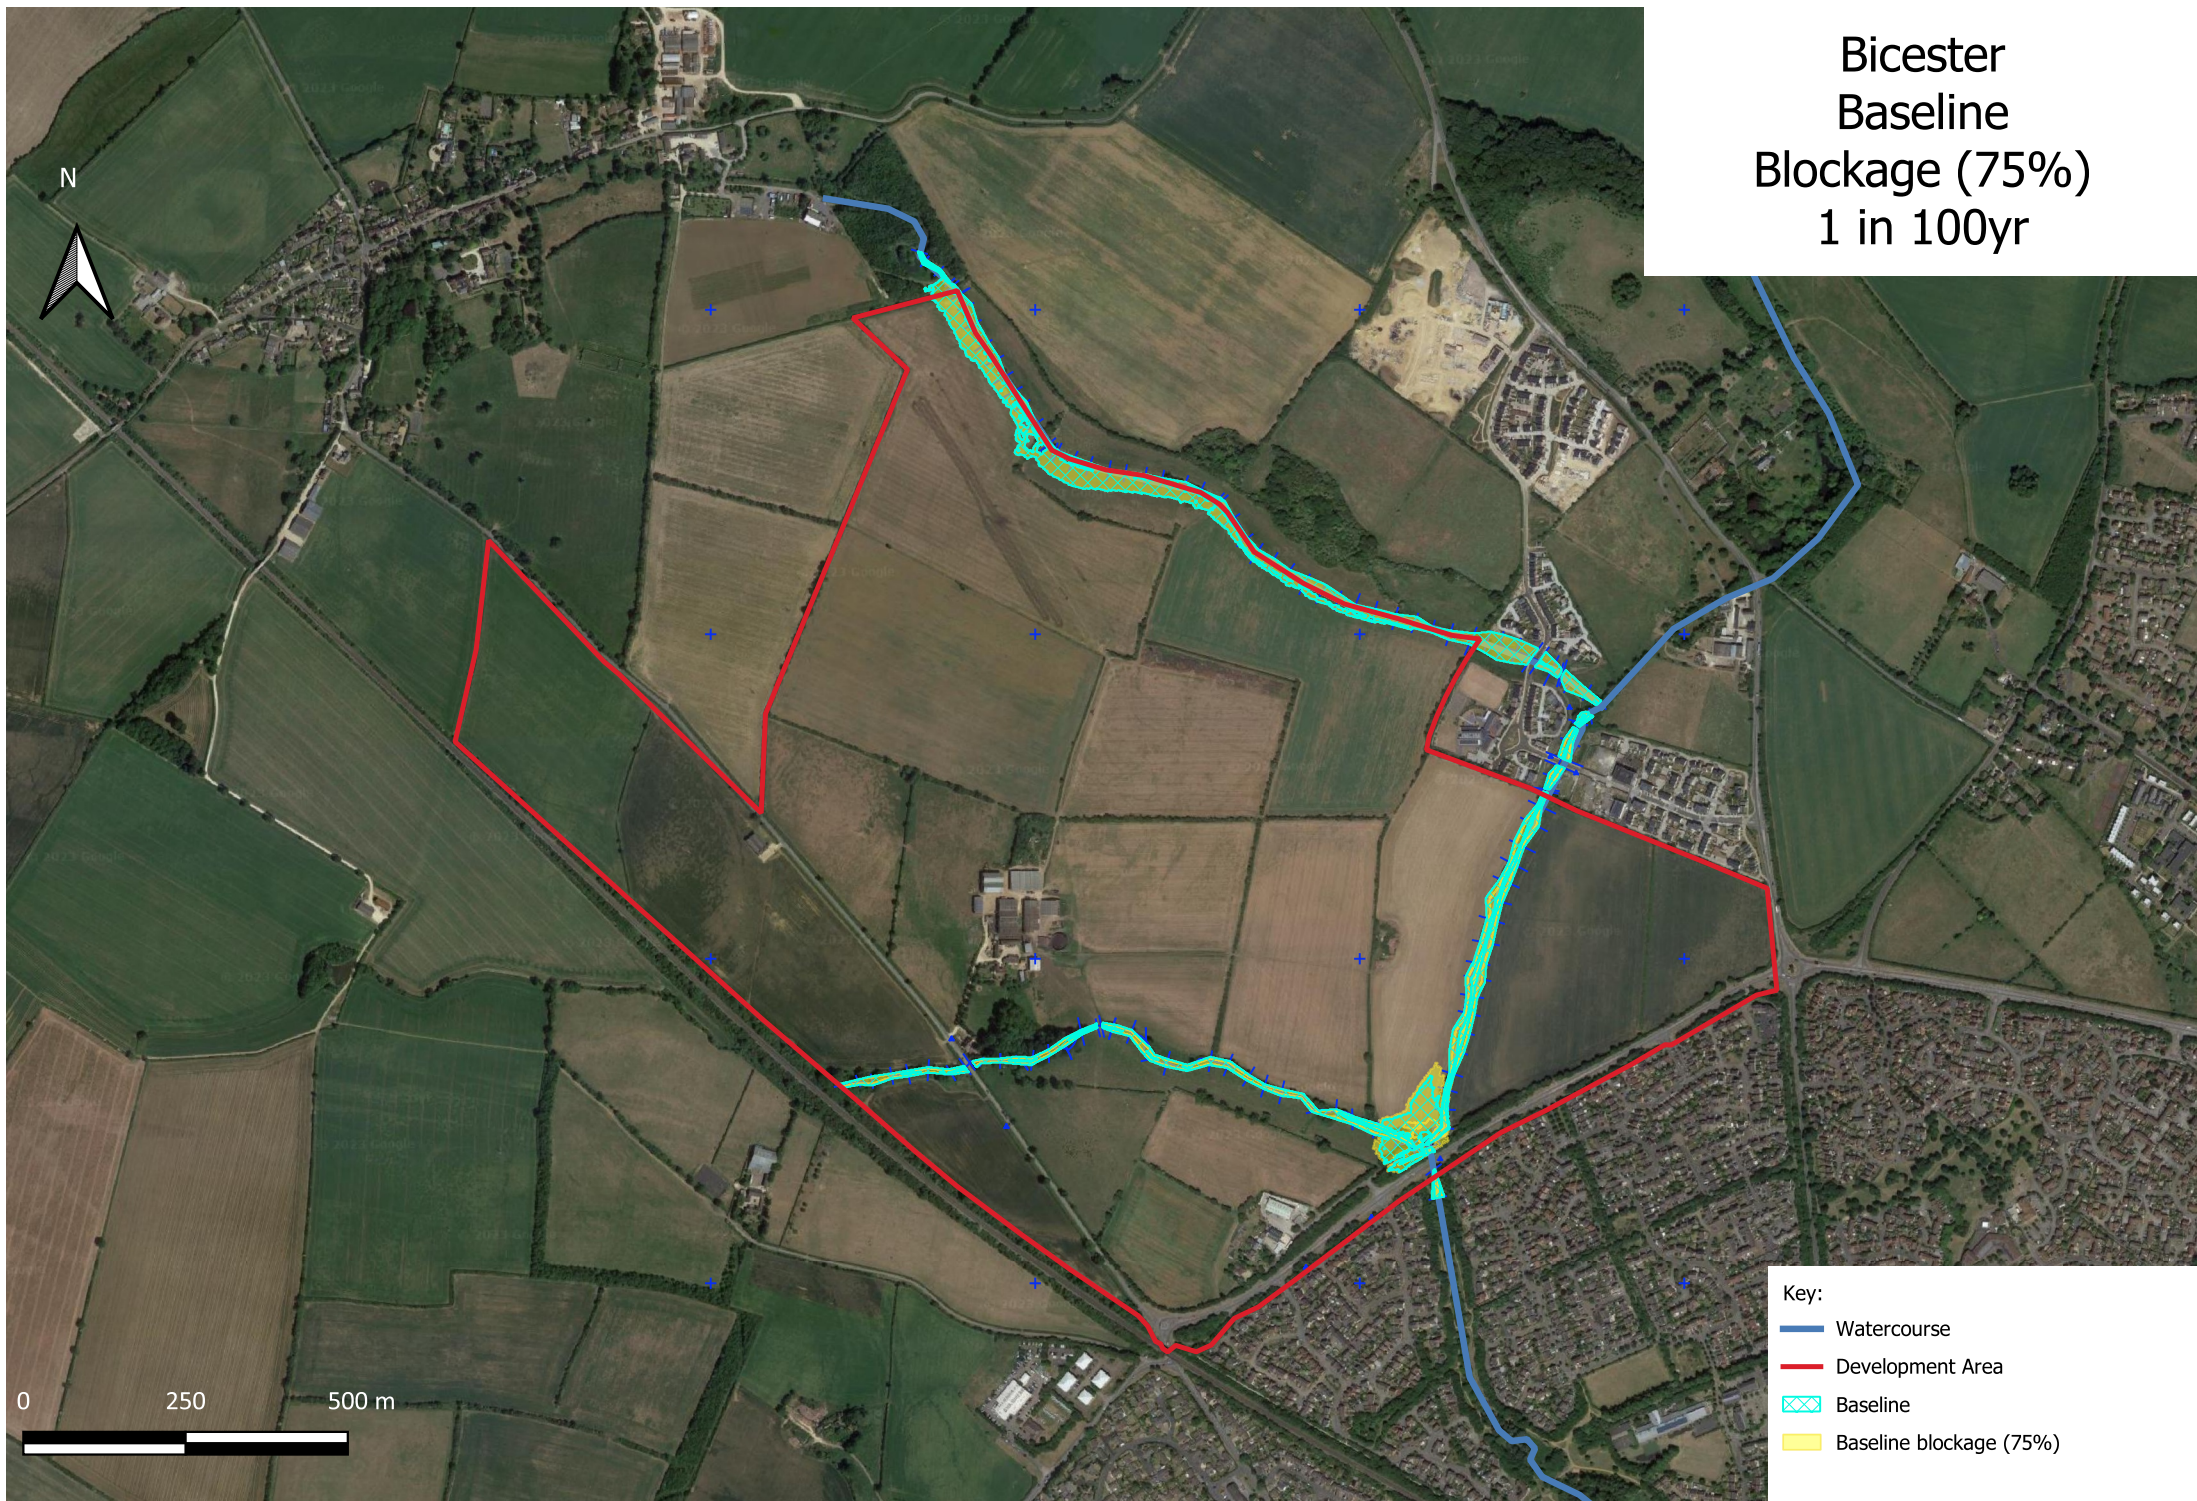

- Key:
- Watercourse
  - Development Area
  - Baseline
  - Baseline blockage (75%)