


Bicester Baseline 1 in 1000yr

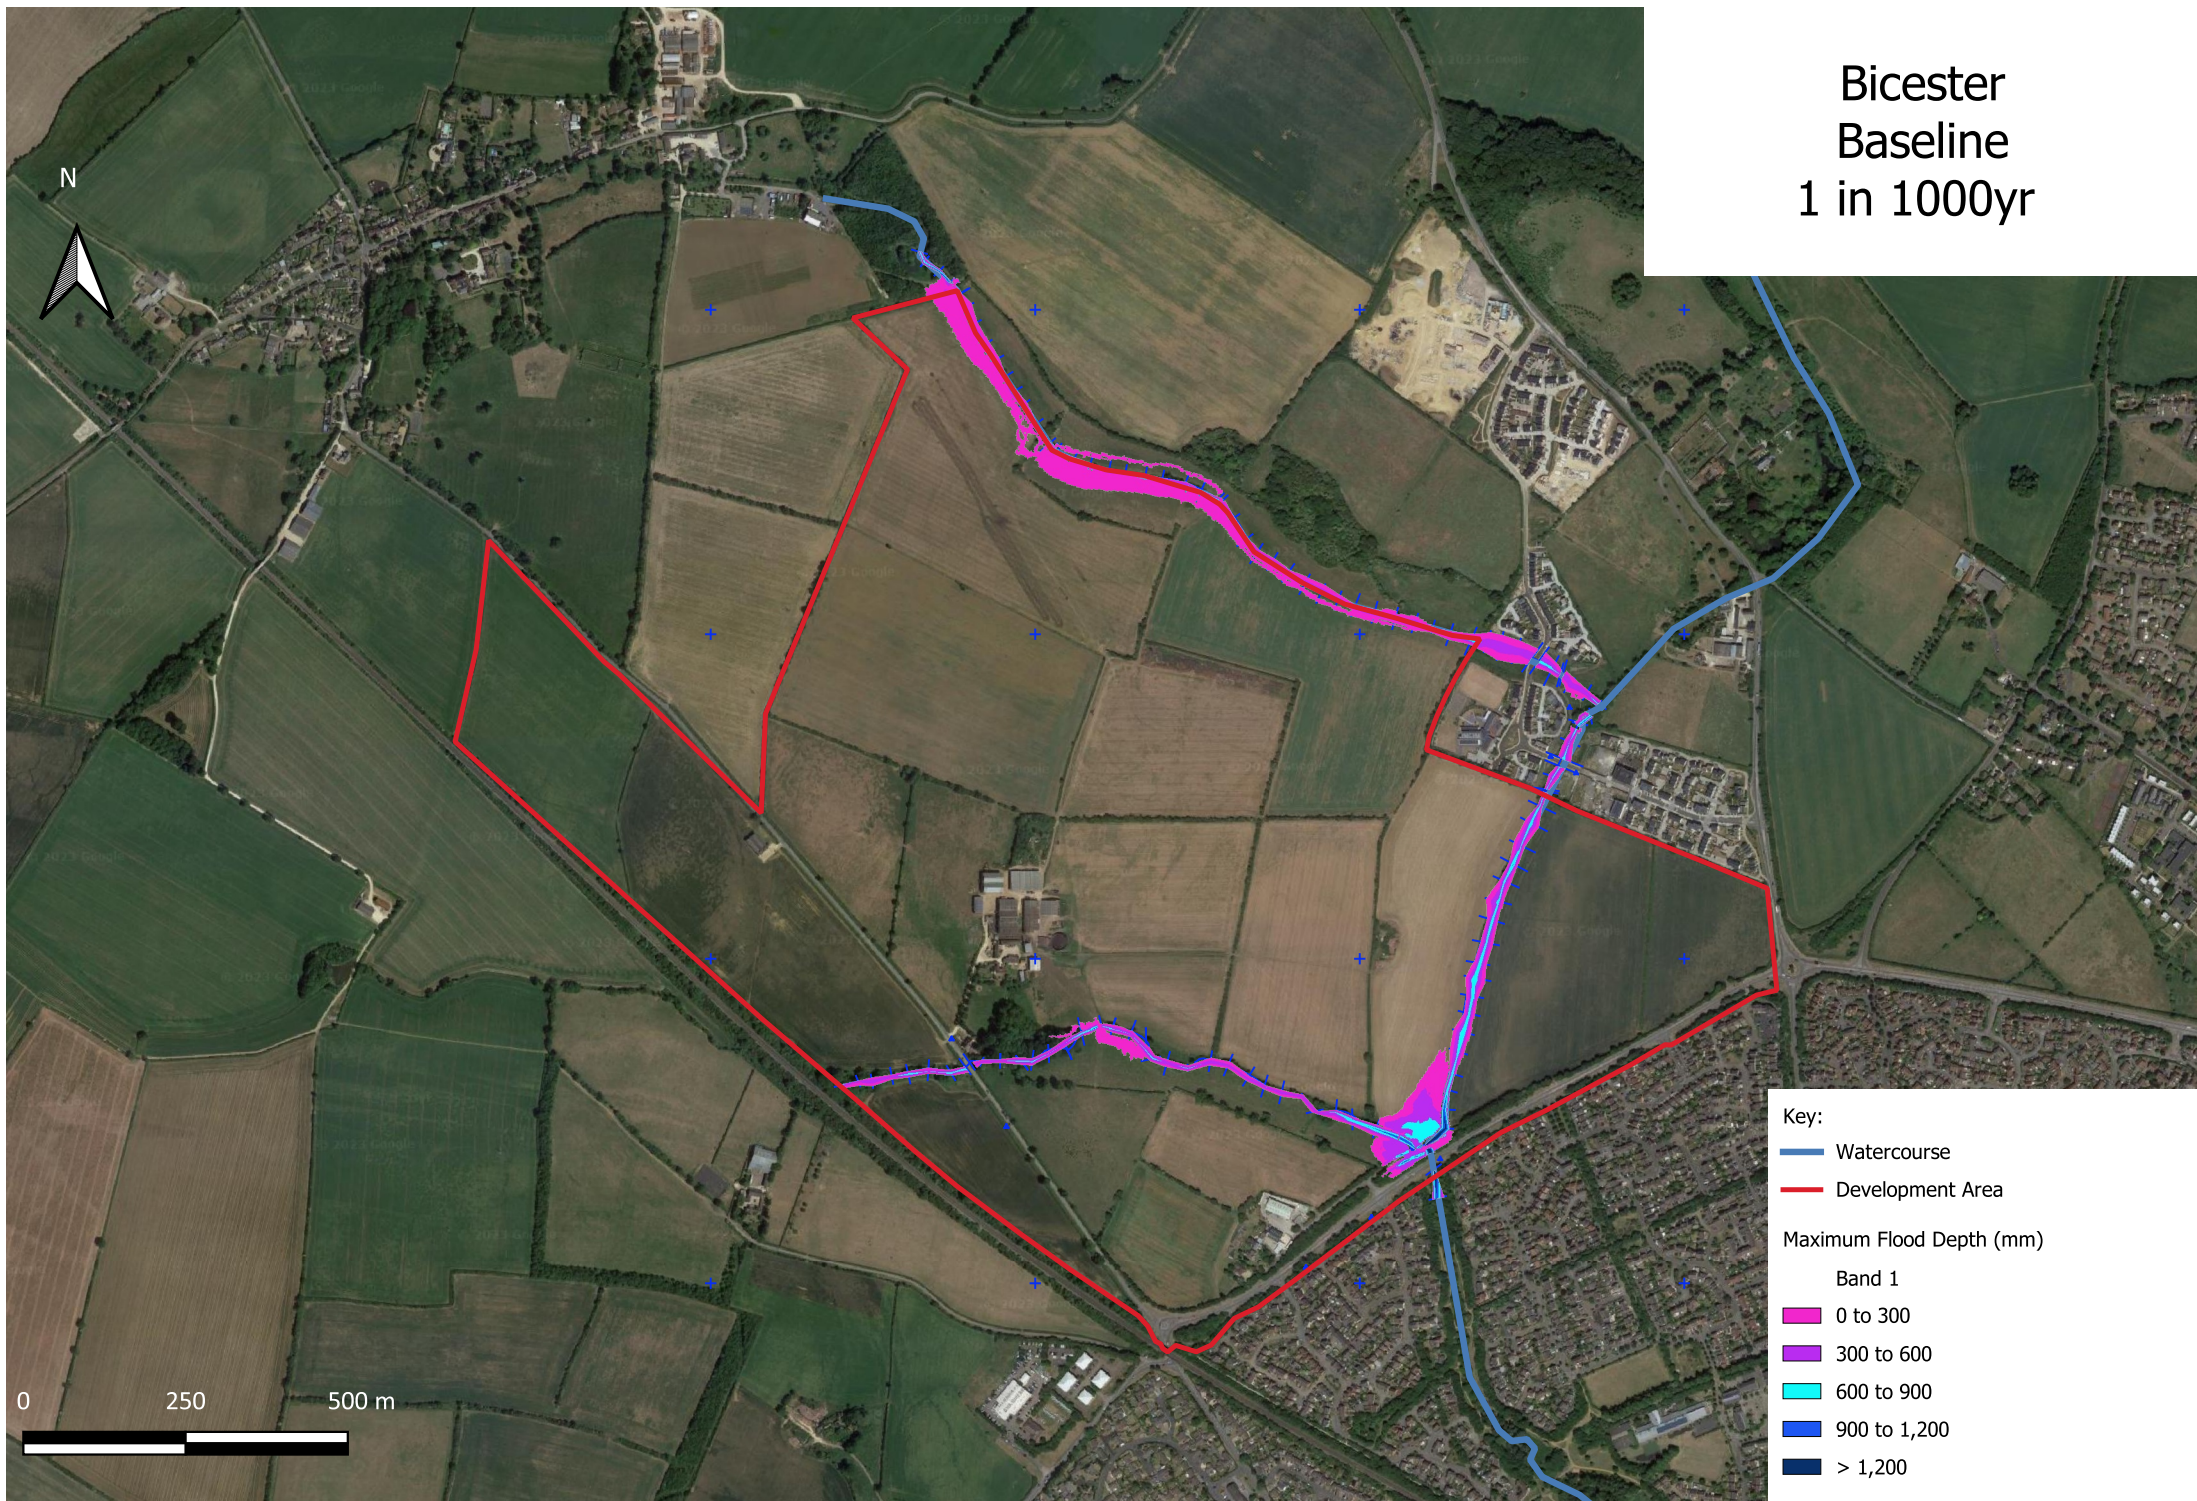

Key:

- Watercourse
- Development Area

Maximum Flood Depth (mm)

Band 1

- 0 to 300
- 300 to 600
- 600 to 900
- 900 to 1,200
- > 1,200