


# Bicester Development 1 in 100yr

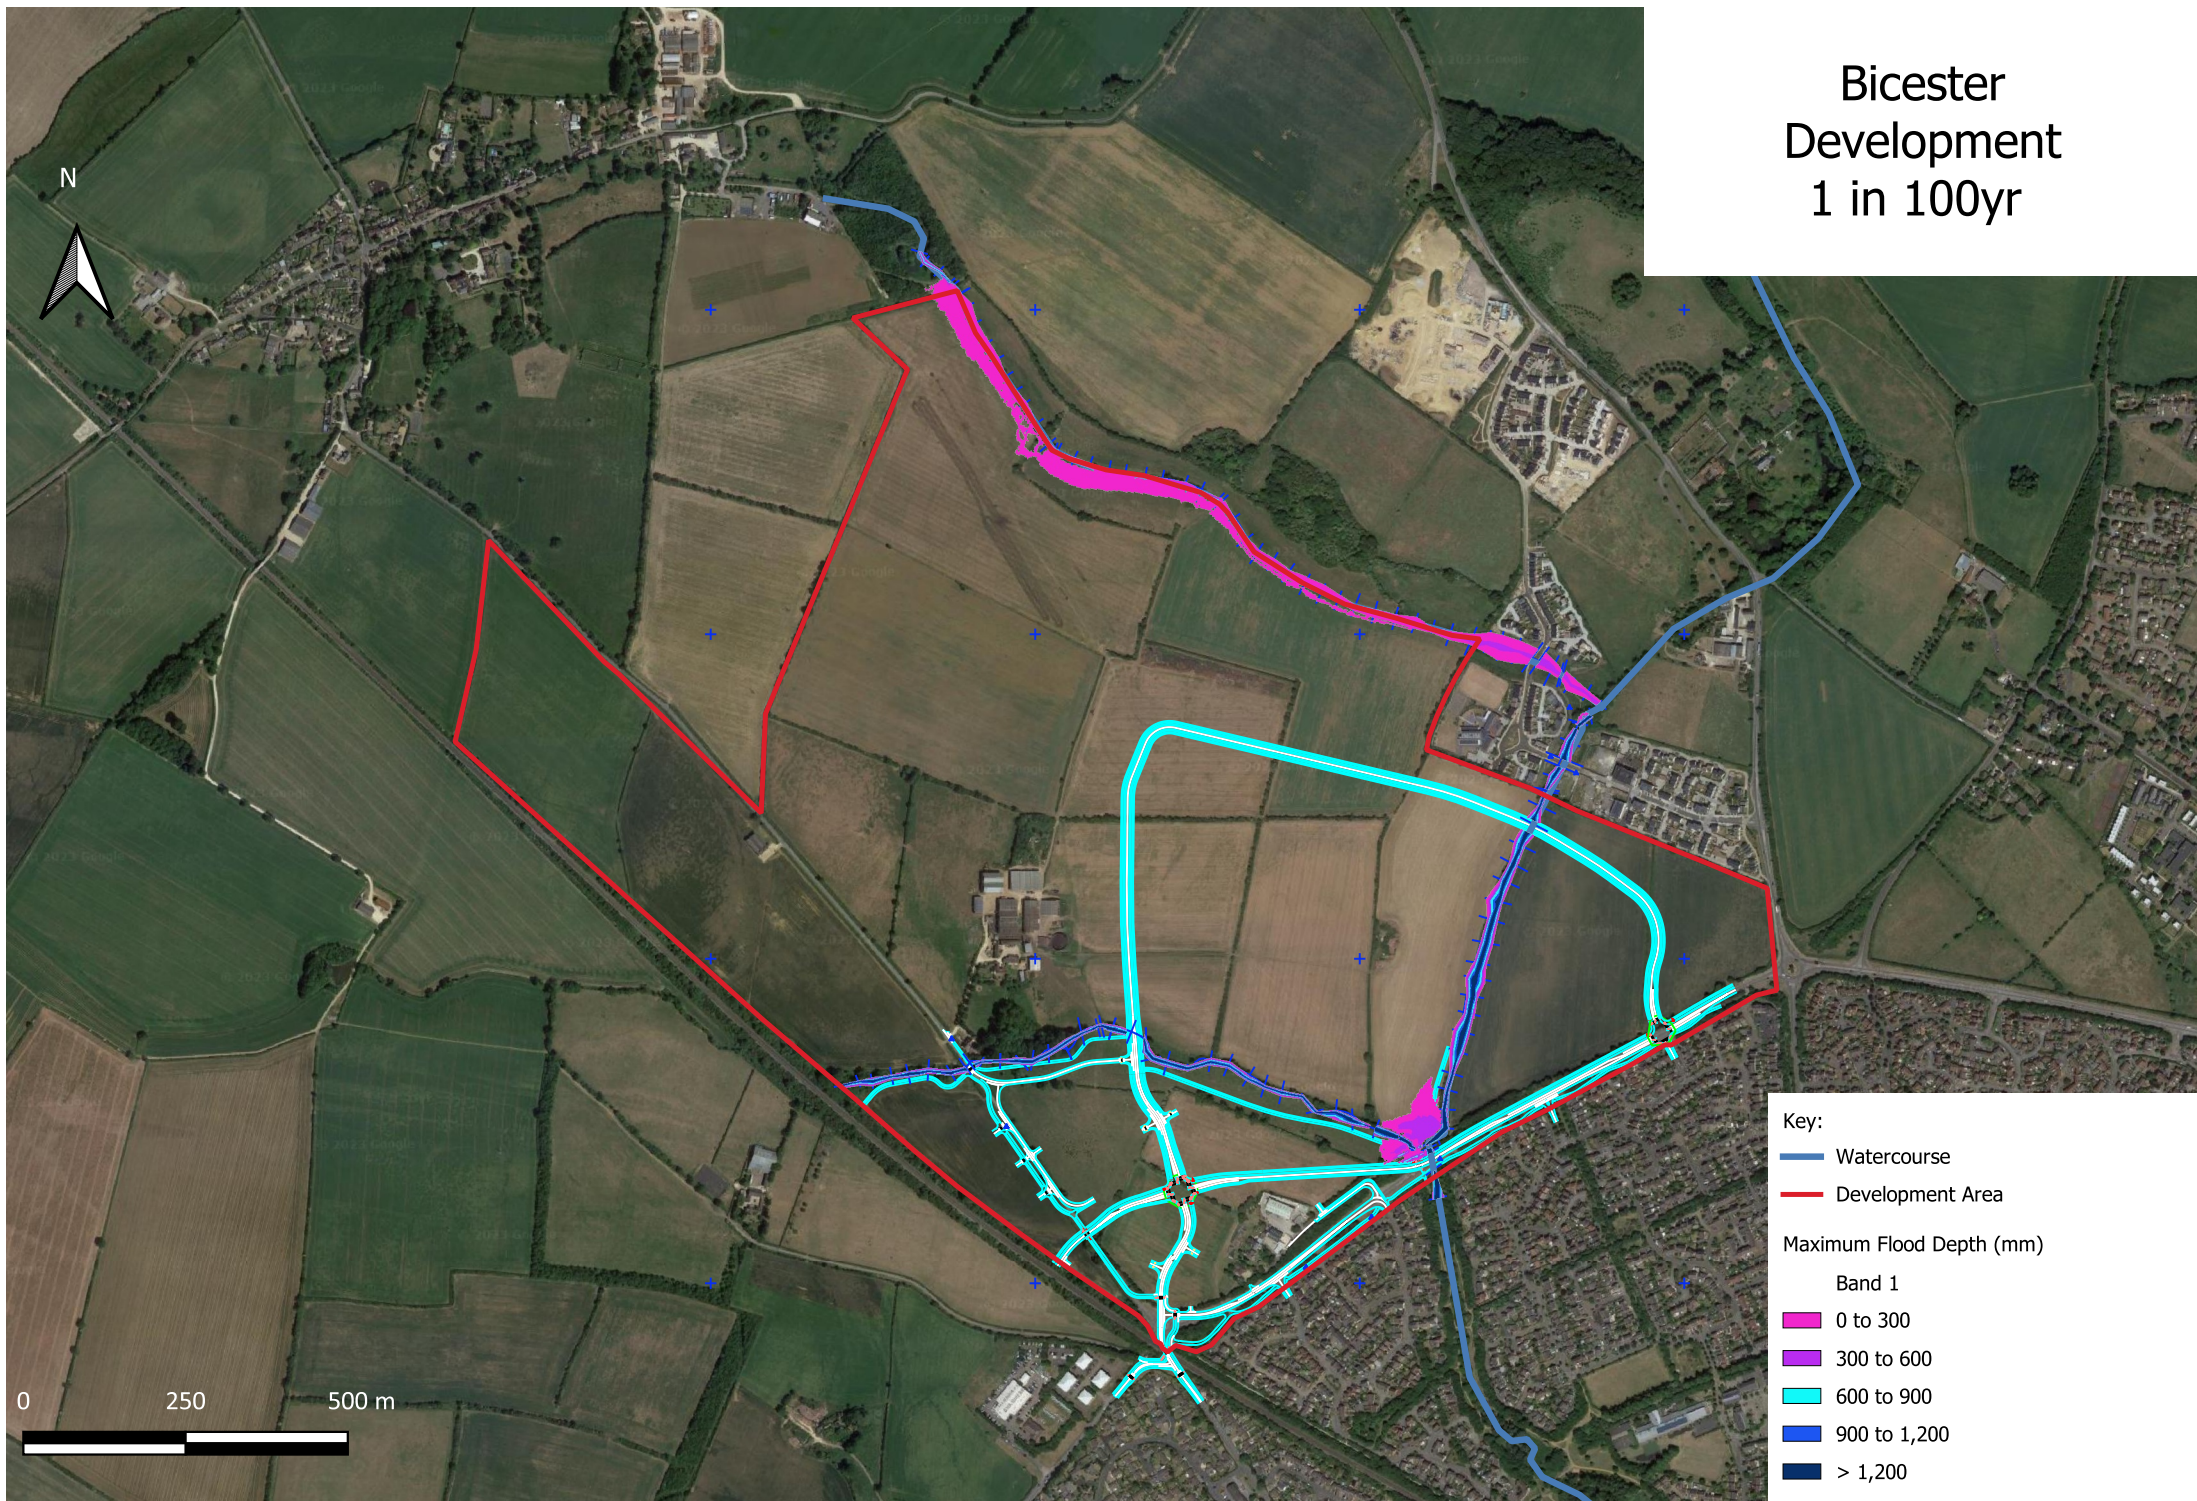

- Key:
- Watercourse
  - Development Area
- Maximum Flood Depth (mm)
- Band 1
- 0 to 300
  - 300 to 600
  - 600 to 900
  - 900 to 1,200
  - > 1,200