


Bicester Baseline 1 in 100yr +25%CC

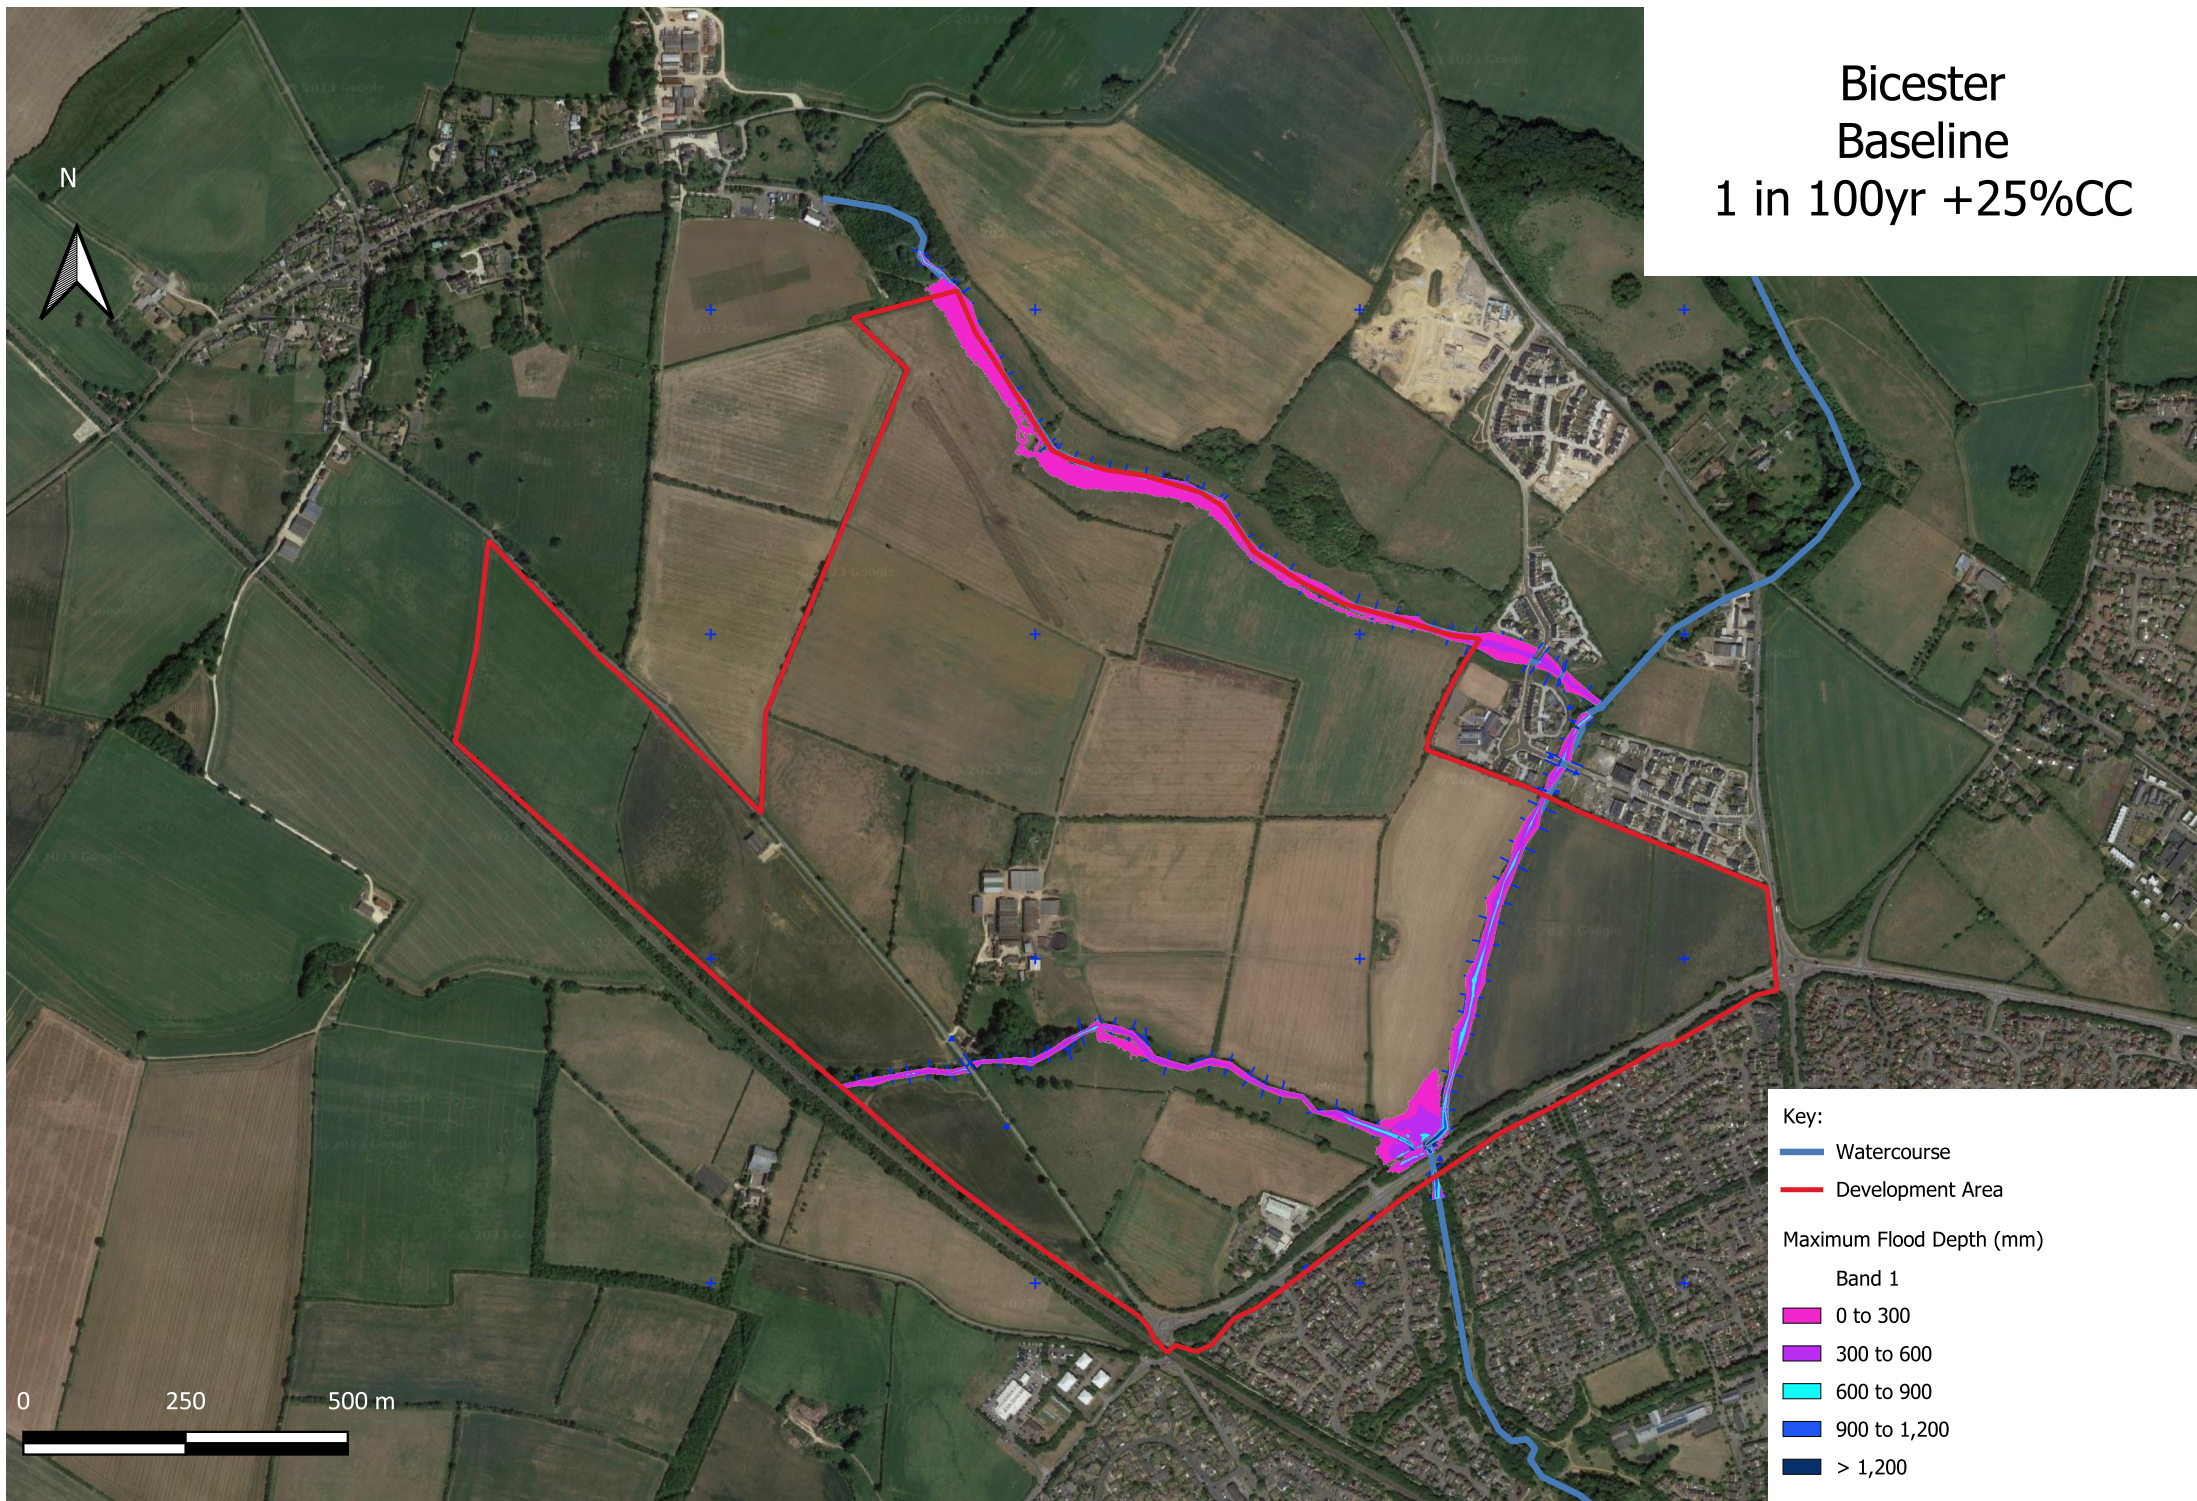

- Key:
- Watercourse
 - Development Area
- Maximum Flood Depth (mm)
- Band 1
- 0 to 300
 - 300 to 600
 - 600 to 900
 - 900 to 1,200
 - > 1,200