


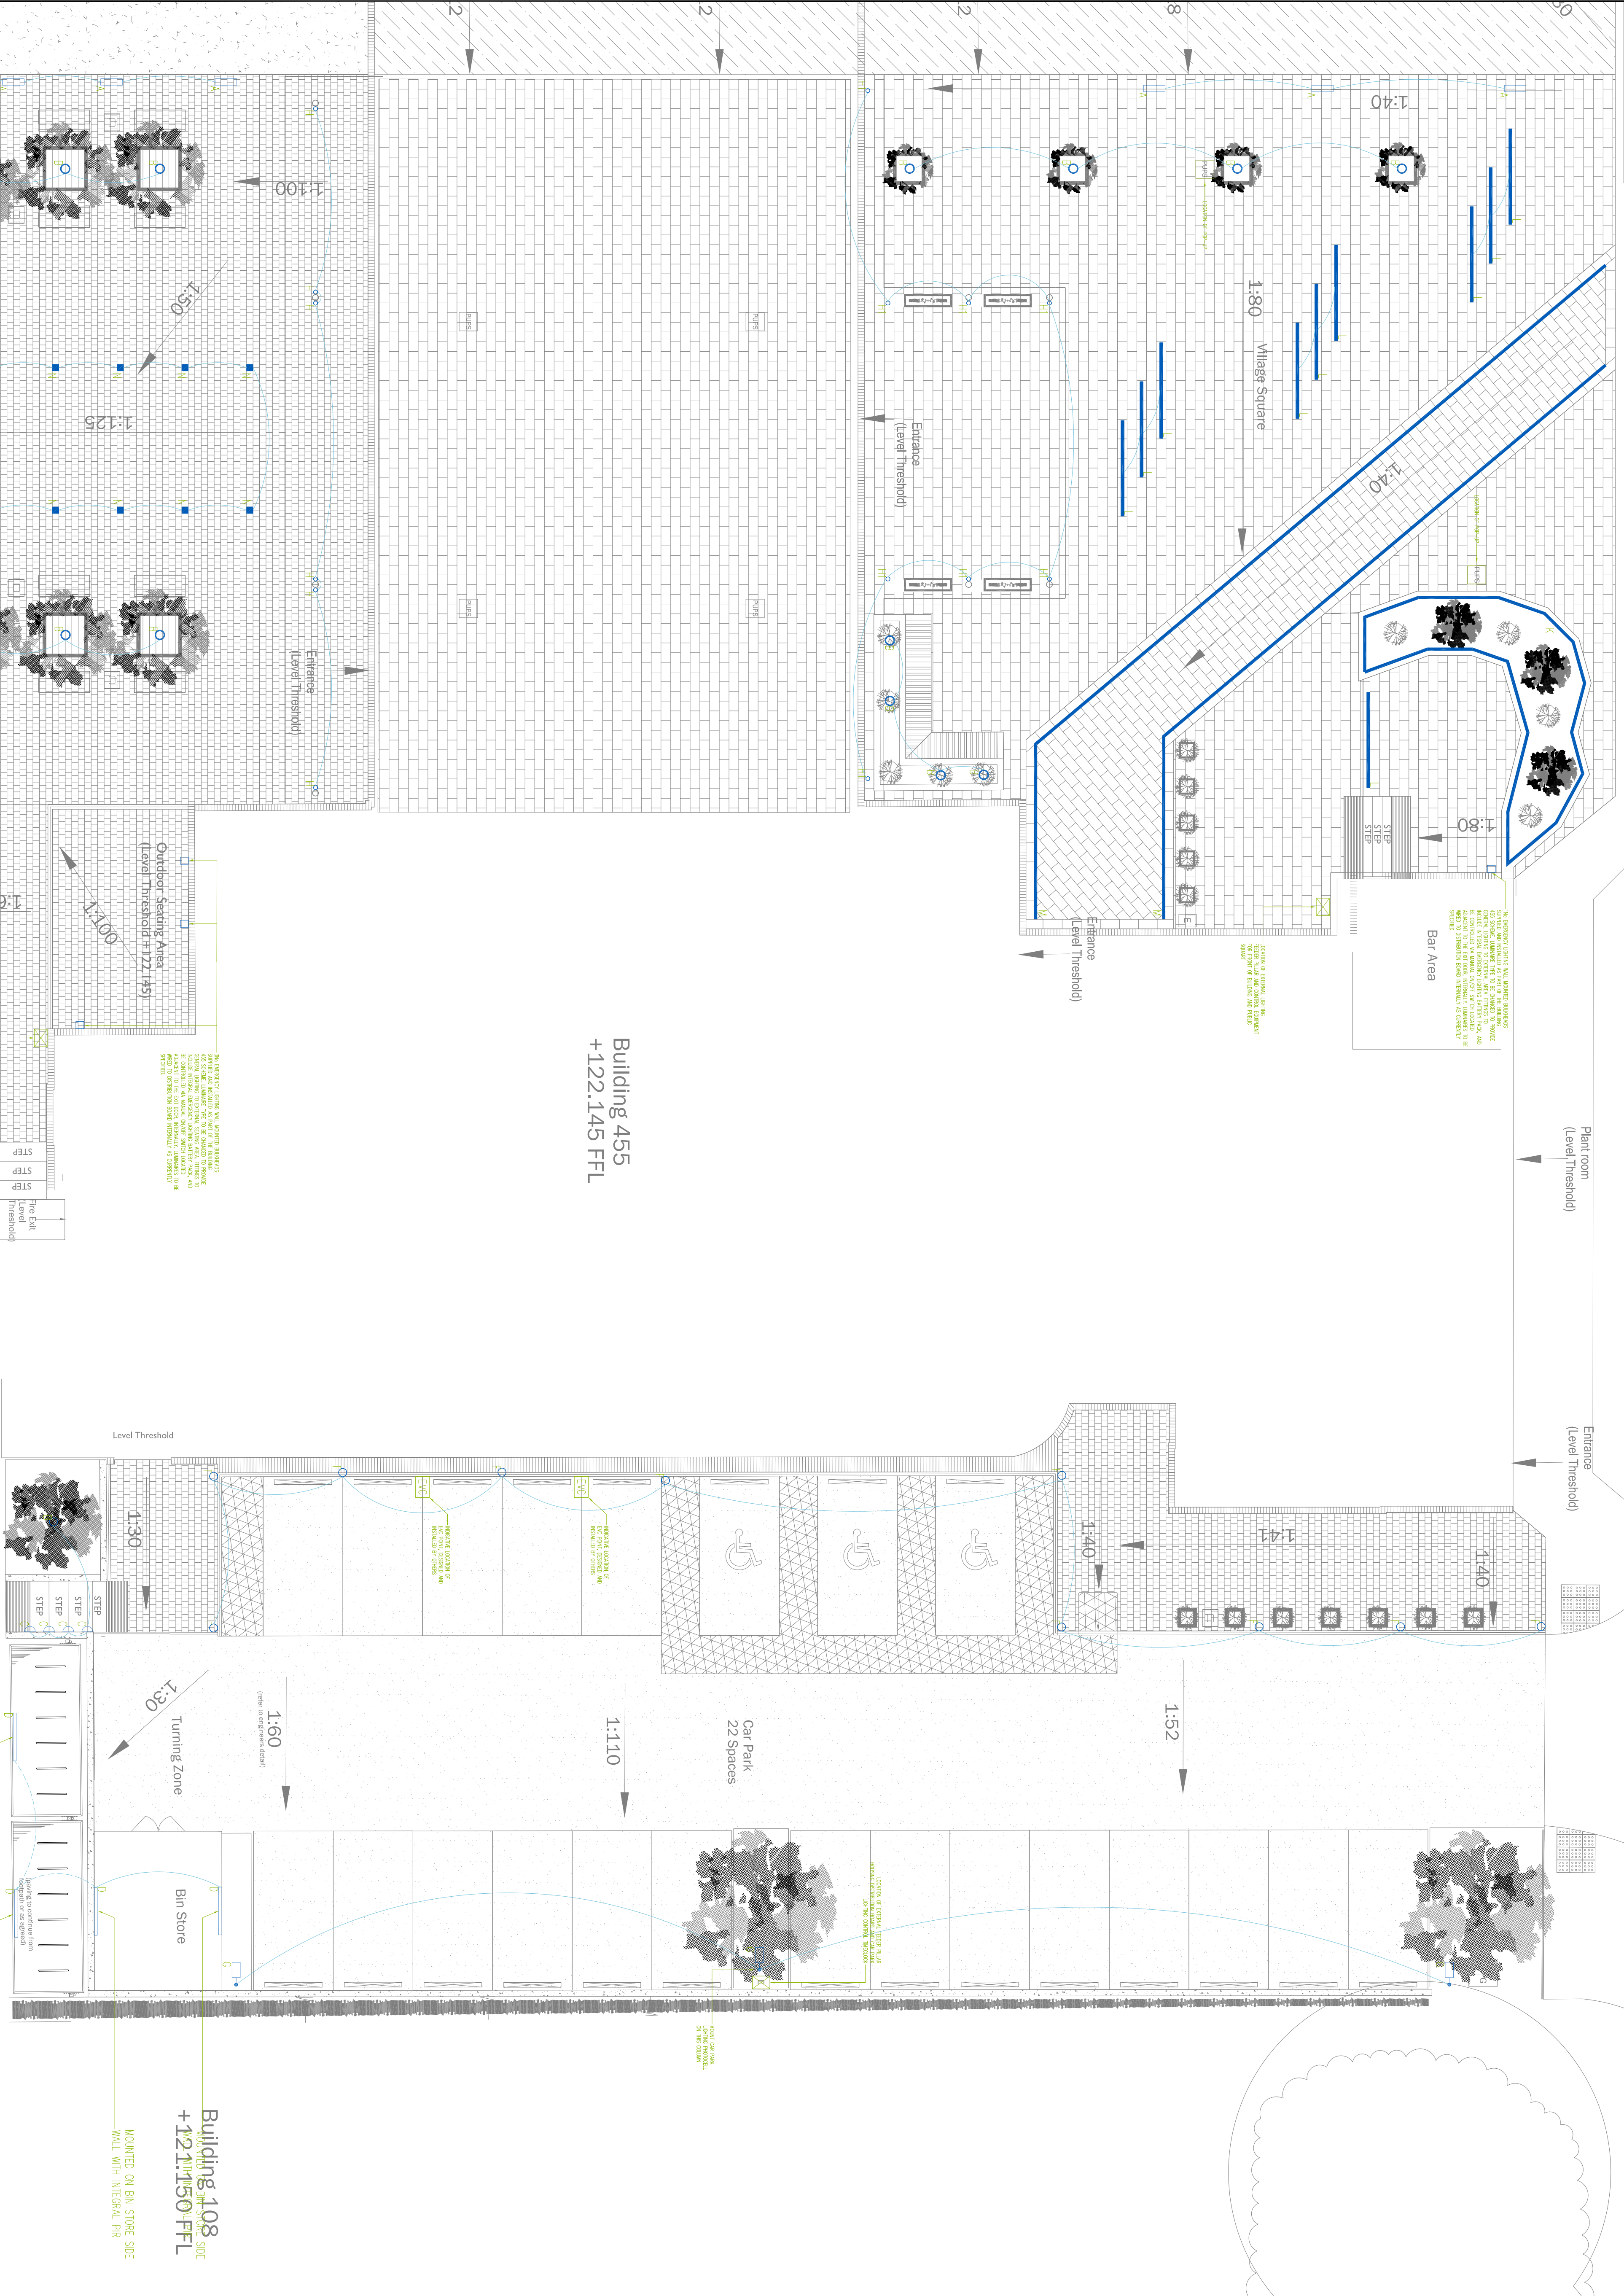

CDM Regulations:

In addition to any information included in this drawing or the model from which it is derived, refer also to the project CDM Risk Register for information on residual risks.

General Notes:

- The drawing does not necessarily show all the information needed to interpret the design intent or the construction details; information from notes, 4-top sheets and schedules shall be read in conjunction with all relevant specifications.
- Any apparent drafting errors and differences between our drawings and specifications shall be brought to our attention.

Drawing Specific Notes:

Index	Description	Designed	Reviewed/Authorised	Date
P04	PRELIMINARY ISSUE	DH	DH	10.21
P03	PRELIMINARY ISSUE	DH	DH	09.21
P02	PRELIMINARY ISSUE	DH	DH	08.21
P01	PRELIMINARY ISSUE	DH	DH	07.21



CLIENT:
DORCHESTER LIVING GROUP

PROJECT TITLE:
HEXFORD PARK EXTERNAL LIGHTING

DRAWING TITLE:
VOS AREA
EXTERNAL LIGHTING DETAILS

PRELIMINARY

PERSON RESPONSIBLE FOR:

DESIGN: DH
REVIEW: DH

PROJECT NO: 1032

DATE: JULY 21

SCALE: @ A1

DRAWING NUMBER: 1032-XX-XX-GA-650-0001

REVISION: P04