


Do not scale from this drawing. Use figured dimensions only

Materials:

Walls: Coursed Bradstone (Buff)
Roof: Concrete Plain Tiles. Corrugated Sheeting to single storey
Windows: UPVC (White)
Doors: UPVC (White)




Existing West (Front) Elevation
Scale. 1:100

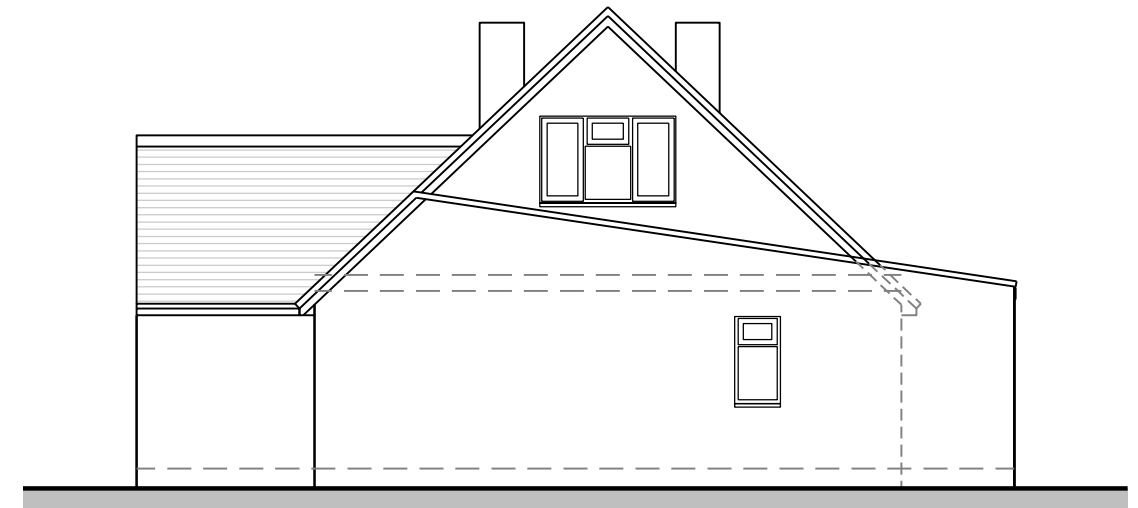

Existing South Elevation
Scale. 1:100



Existing East Elevation
Scale. 1:100

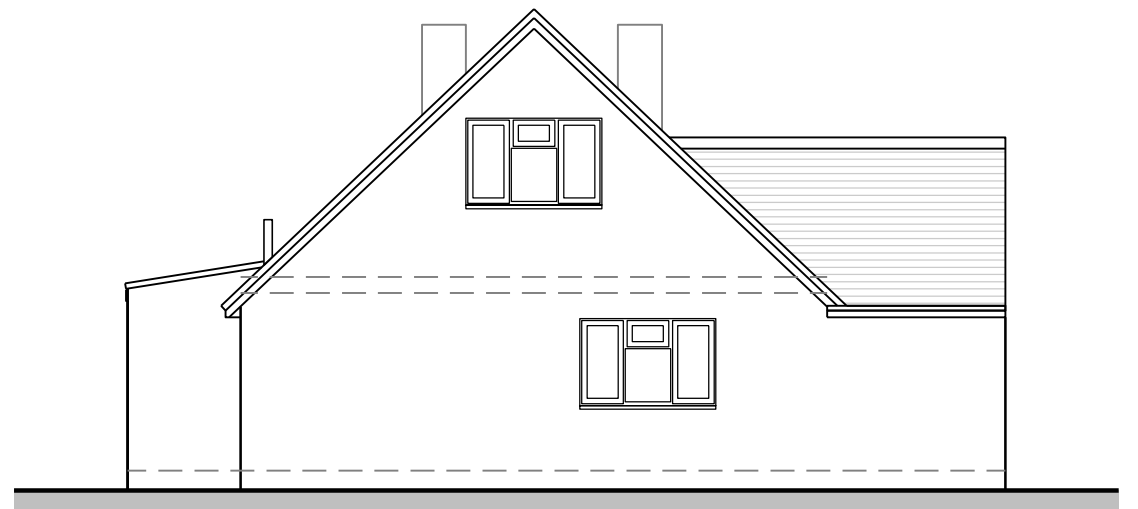

Existing North Elevation
Scale. 1:100



Revision	Details	Date
/	First Issue	12.10.21

TE Architecture
Architecture & Design

The Studio @
Appletree Cottage
Sibford Gower
Oxfordshire
OX15 5RS

Project:
Littlebury, Sibford Gower

Drawing Title:
Existing Elevations

Drawing Scale:
1:100

Paper Size:
A3

Job No: **21_054_** Drawing No: **004** Revision: **/**

Email: info@tearchitecture.co.uk Tel: 01295 236200 / 07500 465555