

DOCUMENT SHOULD BE READ IN CONJUNCTION WITH ALL OTHER LANDSCAPE DRAWINGS / DOCUMENTS LISTED BELOW:

LANDSCAPE:

- BMD 19.010.DR.T01 NORTHERN PARK & WESTERN & SOUTHERN BUFFER - OVERALL GENERAL ARRANGEMENT
- BMD 19.010.DR.T101 NORTHERN PARK - DETAILED GA (SHEET 1 OF 2)
- BMD 19.010.DR.T102 NORTHERN PARK - DETAILED GA (SHEET 2 OF 2)
- BMD 19.010.DR.T103 WESTERN & SOUTHERN BUFFER - DETAILED GA (SHEET 1 OF 2)
- BMD 19.010.DR.T104 WESTERN & SOUTHERN BUFFER - DETAILED GA (SHEET 2 OF 2)

PLANTING PLANS:

- BMD 19.010.DR.T301 NORTHERN PARK - PLANTING PLANS (SHEET 1 OF 2)
- BMD 19.010.DR.T302 NORTHERN PARK - PLANTING PLANS (SHEET 2 OF 2)
- BMD 19.010.DR.T303 WESTERN & SOUTHERN BUFFER - PLANTING PLANS (SHEET 1 OF 2)
- BMD 19.010.DR.T304 WESTERN & SOUTHERN BUFFER - PLANTING PLANS (SHEET 2 OF 2)
- BMD 19.010.SP.T003 NORTHERN PARK & WESTERN & SOUTHERN BUFFER - PLANTING SCHEDULE

SOIL REQUIREMENT PLANS:

- BMD 19.010.DR.T201 NORTHERN PARK - SOIL REQUIREMENTS PLAN (SHEET 1 OF 2)
- BMD 19.010.DR.T202 NORTHERN PARK - SOIL REQUIREMENTS PLAN (SHEET 2 OF 2)
- BMD 19.010.DR.T203 WESTERN & SOUTHERN BUFFER - SOIL REQUIREMENTS PLAN (SHEET 1 OF 2)
- BMD 19.010.DR.T204 WESTERN & SOUTHERN BUFFER - SOIL REQUIREMENTS PLAN (SHEET 2 OF 2)

HARD LANDSCAPE DETAILS:

- BMD 19.010.DR.T501 TYPICAL HARD & STREET FURNITURE DETAILS
- BMD 19.010.DR.T502 BOUNDARY TREATMENT DETAILS




SOFT LANDSCAPE DETAILS:

- BMD 19.010.DR.T601 TYPICAL TREE PIT DETAILS
- BMD 19.010.DR.T602 TYPICAL SOFT DETAILS
- BMD 19.010.DR.T603 TYPICAL POND DETAIL / SECTION

SUPPORTING DOCUMENTS:

- BMD 19.010.SP.T001 NORTHERN PARK & WESTERN & SOUTHERN BUFFER - 5 YEAR LANDSCAPE MAINTENANCE & MANAGEMENT PLAN (LAMP)

LOCATION PLAN 1:7500@A1

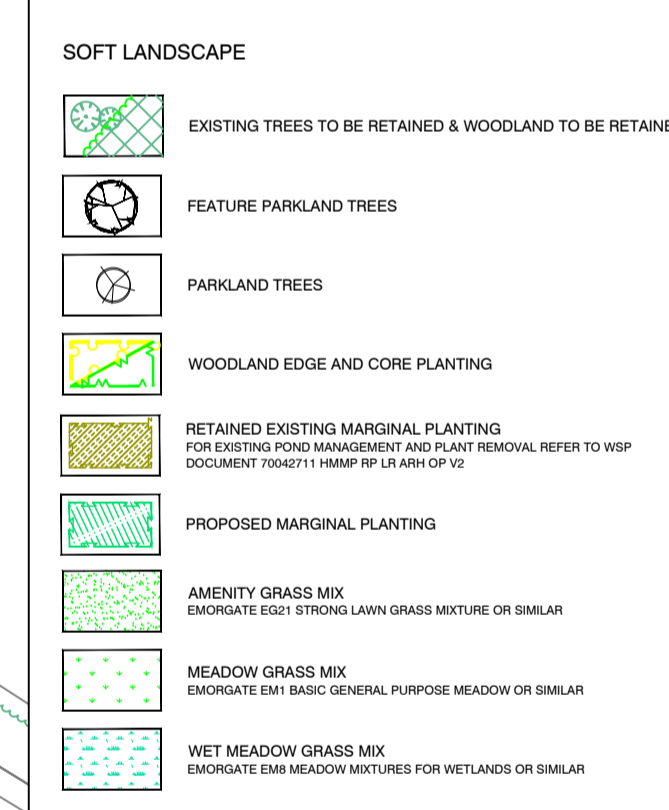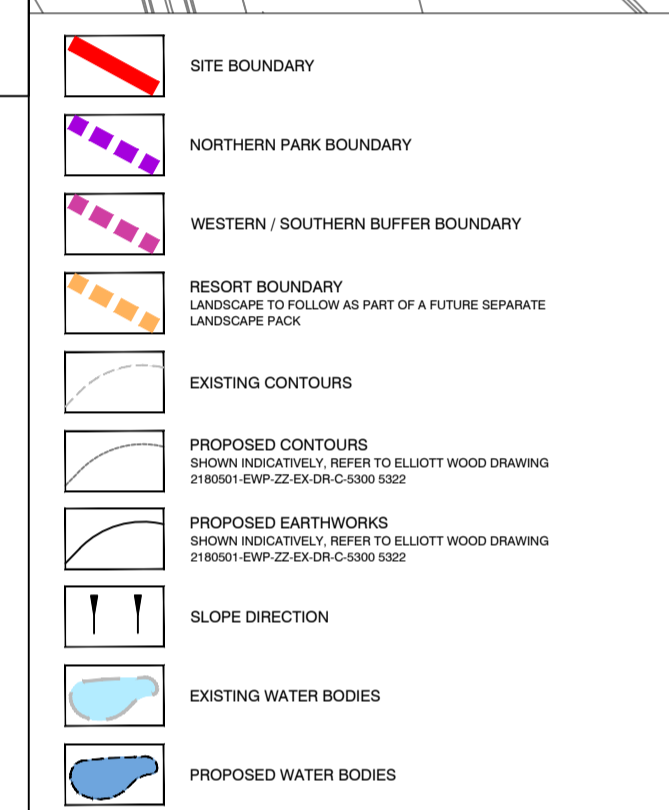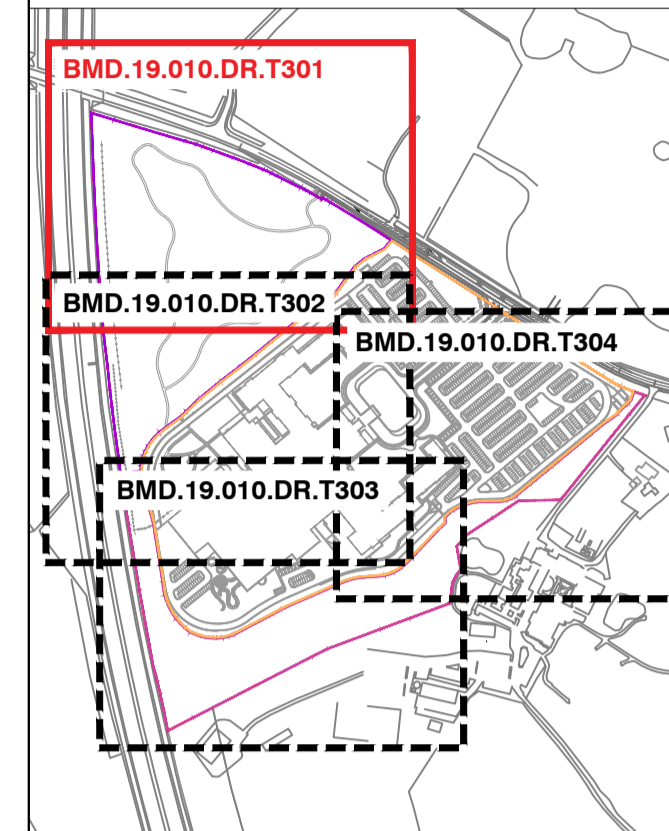

Rev	Description	Date
A	PLANNING ISSUE	17/12/21
B	MINOR UPDATES	14/12/21

PLANNING



Bradley Murphy Design Ltd
6 The Courtyard
Hatton Technology Park
Dark Lane
Hatton
Warwickshire
CV35 8XB

Client: **GREAT LAKES UK LIMITED**

Project: PROPOSED GREAT WOLF LODGE, CHESTERTON, BICESTER

Drawing Title: NORTHERN PARK - PLANTING PLAN (SHEET 1 OF 2)

Drawn	Checked	Approved	Date
GM	MP	RW	24/08/2021
Job No.	Scale	Sheet Size	Revision
19.010	1:500	A1	B

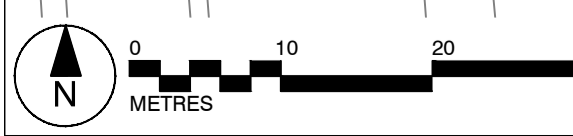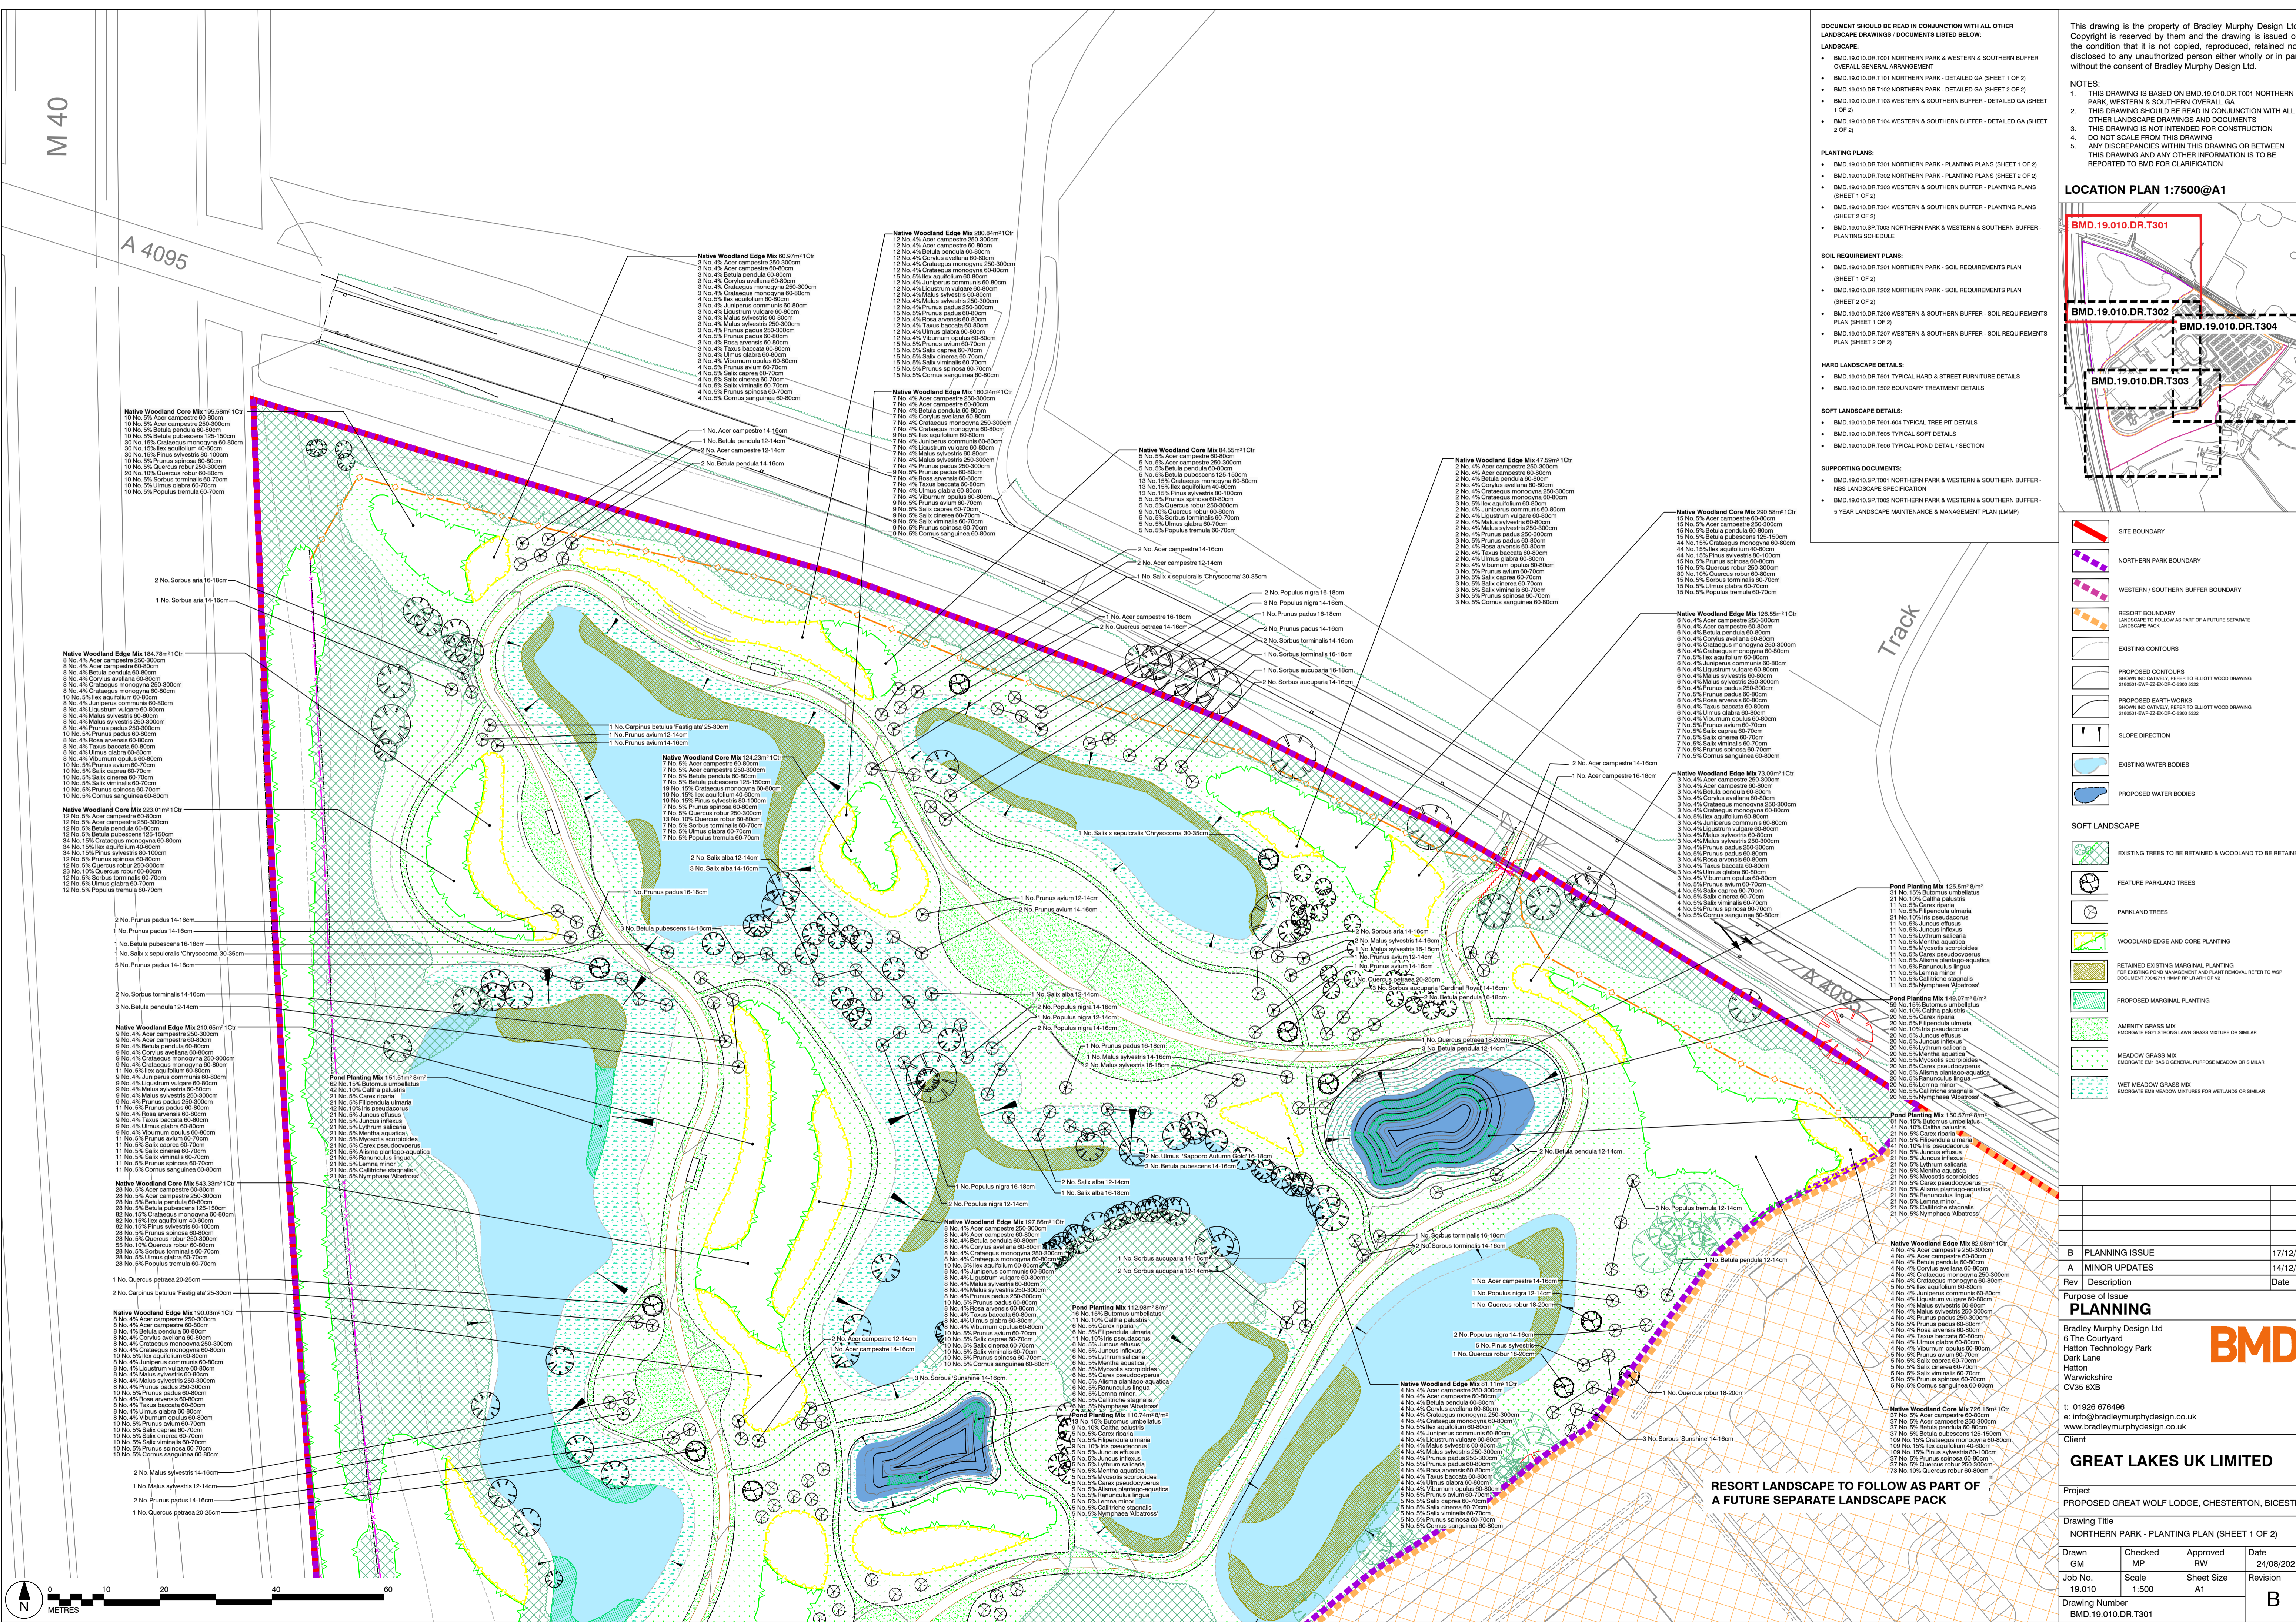

RESORT LANDSCAPE TO FOLLOW AS PART OF A FUTURE SEPARATE LANDSCAPE PACK