



- DOCUMENT SHOULD BE READ IN CONJUNCTION WITH ALL OTHER LANDSCAPE DRAWINGS / DOCUMENTS LISTED BELOW:
- BMD.19.010.DR.T001 NORTHERN PARK & WESTERN & SOUTHERN BUFFER OVERALL GENERAL ARRANGEMENT
 - BMD.19.010.DR.T101 NORTHERN PARK - DETAILED GA (SHEET 1 OF 2)
 - BMD.19.010.DR.T102 NORTHERN PARK - DETAILED GA (SHEET 2 OF 2)
 - BMD.19.010.DR.T103 WESTERN & SOUTHERN BUFFER - DETAILED GA (SHEET 1 OF 2)
 - BMD.19.010.DR.T104 WESTERN & SOUTHERN BUFFER - DETAILED GA (SHEET 2 OF 2)
- PLANTING PLANS:**
- BMD.19.010.DR.T301 NORTHERN PARK - PLANTING PLANS (SHEET 1 OF 2)
 - BMD.19.010.DR.T302 NORTHERN PARK - PLANTING PLANS (SHEET 2 OF 2)
 - BMD.19.010.DR.T303 WESTERN & SOUTHERN BUFFER - PLANTING PLANS (SHEET 1 OF 2)
 - BMD.19.010.DR.T304 WESTERN & SOUTHERN BUFFER - PLANTING PLANS (SHEET 2 OF 2)
 - BMD.19.010.SP.T003 NORTHERN PARK & WESTERN & SOUTHERN BUFFER - PLANTING SCHEDULE
- SOIL REQUIREMENT PLANS:**
- BMD.19.010.DR.T201 NORTHERN PARK - SOIL REQUIREMENTS PLAN (SHEET 1 OF 2)
 - BMD.19.010.DR.T202 NORTHERN PARK - SOIL REQUIREMENTS PLAN (SHEET 2 OF 2)
 - BMD.19.010.DR.T206 WESTERN & SOUTHERN BUFFER - SOIL REQUIREMENTS PLAN (SHEET 1 OF 2)
 - BMD.19.010.DR.T207 WESTERN & SOUTHERN BUFFER - SOIL REQUIREMENTS PLAN (SHEET 2 OF 2)
- HARD LANDSCAPE DETAILS:**
- BMD.19.010.DR.T501 TYPICAL HARD & STREET FURNITURE DETAILS
 - BMD.19.010.DR.T502 BOUNDARY TREATMENT DETAILS
- SOFT LANDSCAPE DETAILS:**
- BMD.19.010.DR.T601 404 TYPICAL TREE PIT DETAILS
 - BMD.19.010.DR.T605 TYPICAL SOFT DETAILS
 - BMD.19.010.DR.T606 TYPICAL POND DETAIL / SECTION
- SUPPORTING DOCUMENTS:**
- BMD.19.010.SP.T001 NORTHERN PARK & WESTERN & SOUTHERN BUFFER - M&P LANDSCAPE SPECIFICATION
 - BMD.19.010.SP.T002 NORTHERN PARK & WESTERN & SOUTHERN BUFFER - 5 YEAR LANDSCAPE MAINTENANCE & MANAGEMENT PLAN (LAMP)

- This drawing is the property of Bradley Murphy Design Ltd. Copyright is reserved by them and the drawing is issued on the condition that it is not copied, reproduced, retained nor disclosed to any unauthorized person either wholly or in part without the consent of Bradley Murphy Design Ltd.
- NOTES:**
- THIS DRAWING IS BASED ON BMD.19.010.DR.T001 NORTHERN PARK, WESTERN & SOUTHERN BUFFER OVERALL GA.
 - THIS DRAWING SHOULD BE READ IN CONJUNCTION WITH ALL OTHER LANDSCAPE DRAWINGS AND DOCUMENTS.
 - THIS DRAWING IS NOT INTENDED FOR CONSTRUCTION.
 - DO NOT SCALE FROM THIS DRAWING.
 - ANY DISCREPANCIES WITH THIS DRAWING OR BETWEEN THIS DRAWING AND ANY OTHER INFORMATION IS TO BE REPORTED TO BMD FOR CLARIFICATION.
- SITE BOUNDARY
 - NORTHERN PARK BOUNDARY
 - WESTERN / SOUTHERN BUFFER BOUNDARY
 - RESORT BOUNDARY LANDSCAPE TO FOLLOW AS PART OF A FUTURE SEPARATE LANDSCAPE PACK
 - EXISTING CONTOURS
 - EXISTING WATER BODIES POTENTIAL WORKS REQUIRED TO MAKE SAFE
 - PROPOSED WATER BODIES AS DETAIL 600/001
 - EXISTING TREES & WOODLAND TO BE RETAINED
- GRASS SEEDING TYPES AND SOIL DEPTHS: WHERE EXISTING LEVELS ARE TO BE ADJUSTED I.E. REMOVAL OF GOLF COURSE FEATURES SUCH AS TEE BOXES, GREENS AND BUNKERS**
- EMORGATE E021 STRONG LAWN GRASS MIXTURE OVER-SEEDING AS DETAIL 600/01
 - EMORGATE E01 BASIC GENERAL PURPOSE MEADOW OVER-SEEDING AS DETAIL 600/01
 - EMORGATE E04 MEADOW MIXTURES FOR WETLANDS OVER-SEEDING AS DETAIL 600/01

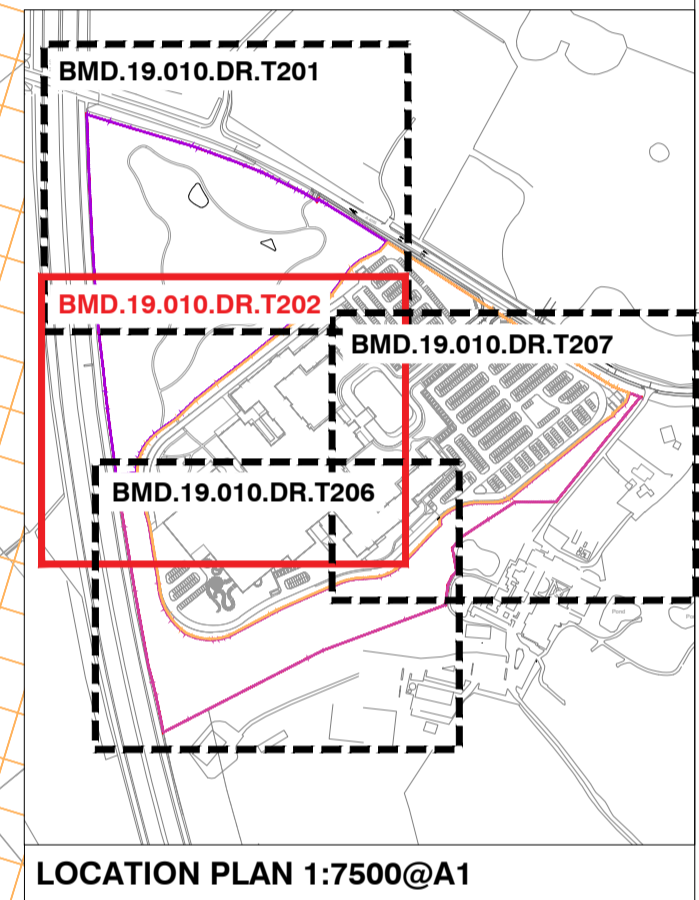

- EMORGATE E021 STRONG LAWN GRASS MIXTURE OVER-SEEDING AS DETAIL 600/01
 - EMORGATE E01 BASIC GENERAL PURPOSE MEADOW OVER-SEEDING AS DETAIL 600/01
 - EMORGATE E04 MEADOW MIXTURES FOR WETLANDS OVER-SEEDING AS DETAIL 600/01
- PLANTING TYPES AND SOIL DEPTHS**
- WOODLAND EDGE AND CORE PLANTING AS DETAIL 600/01
 - PROPOSED MARGINAL PLANTING AS DETAIL 600/01
- TREE PIT TYPES AND SOIL REQUIREMENTS**
- TREE PIT FOR FEATURE PARKLAND TREE AS DETAIL 600/01
 - TREE PIT FOR STANDARD PARKLAND TREE AS DETAIL 600/01

RESORT LANDSCAPE TO FOLLOW AS PART OF A FUTURE SEPARATE LANDSCAPE PACK

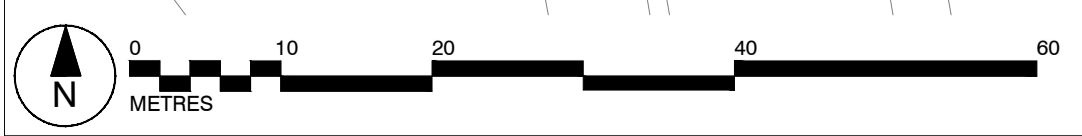

B	PLANNING ISSUE	17/12/21
A	MINOR UPDATES	14/12/21
Rev	Description	Date

PLANNING

Bradley Murphy Design Ltd
6 The Courtyard
Hatton Technology Park
Dark Lane
Hatton
Warwickshire
CV35 8XB

t: 01926 676496
e: info@bradleymurphydesign.co.uk
www.bradleymurphydesign.co.uk

Client



GREAT LAKES UK LIMITED

Project
PROPOSED GREAT WOLF LODGE, CHESTERTON, BICESTER

Drawing Title
ADVANCE PLANTING - NORTHERN PARK SOIL REQUIREMENTS PLAN (SHEET 2 OF 2)

Drawn	Checked	Approved	Date
GM	MP	RW	24/08/2021
Job No.	Scale	Sheet Size	Revision
19.010	1:500	A1	B
Drawing Number	BMD.19.010.DR.T202		