


M 40

A 4095

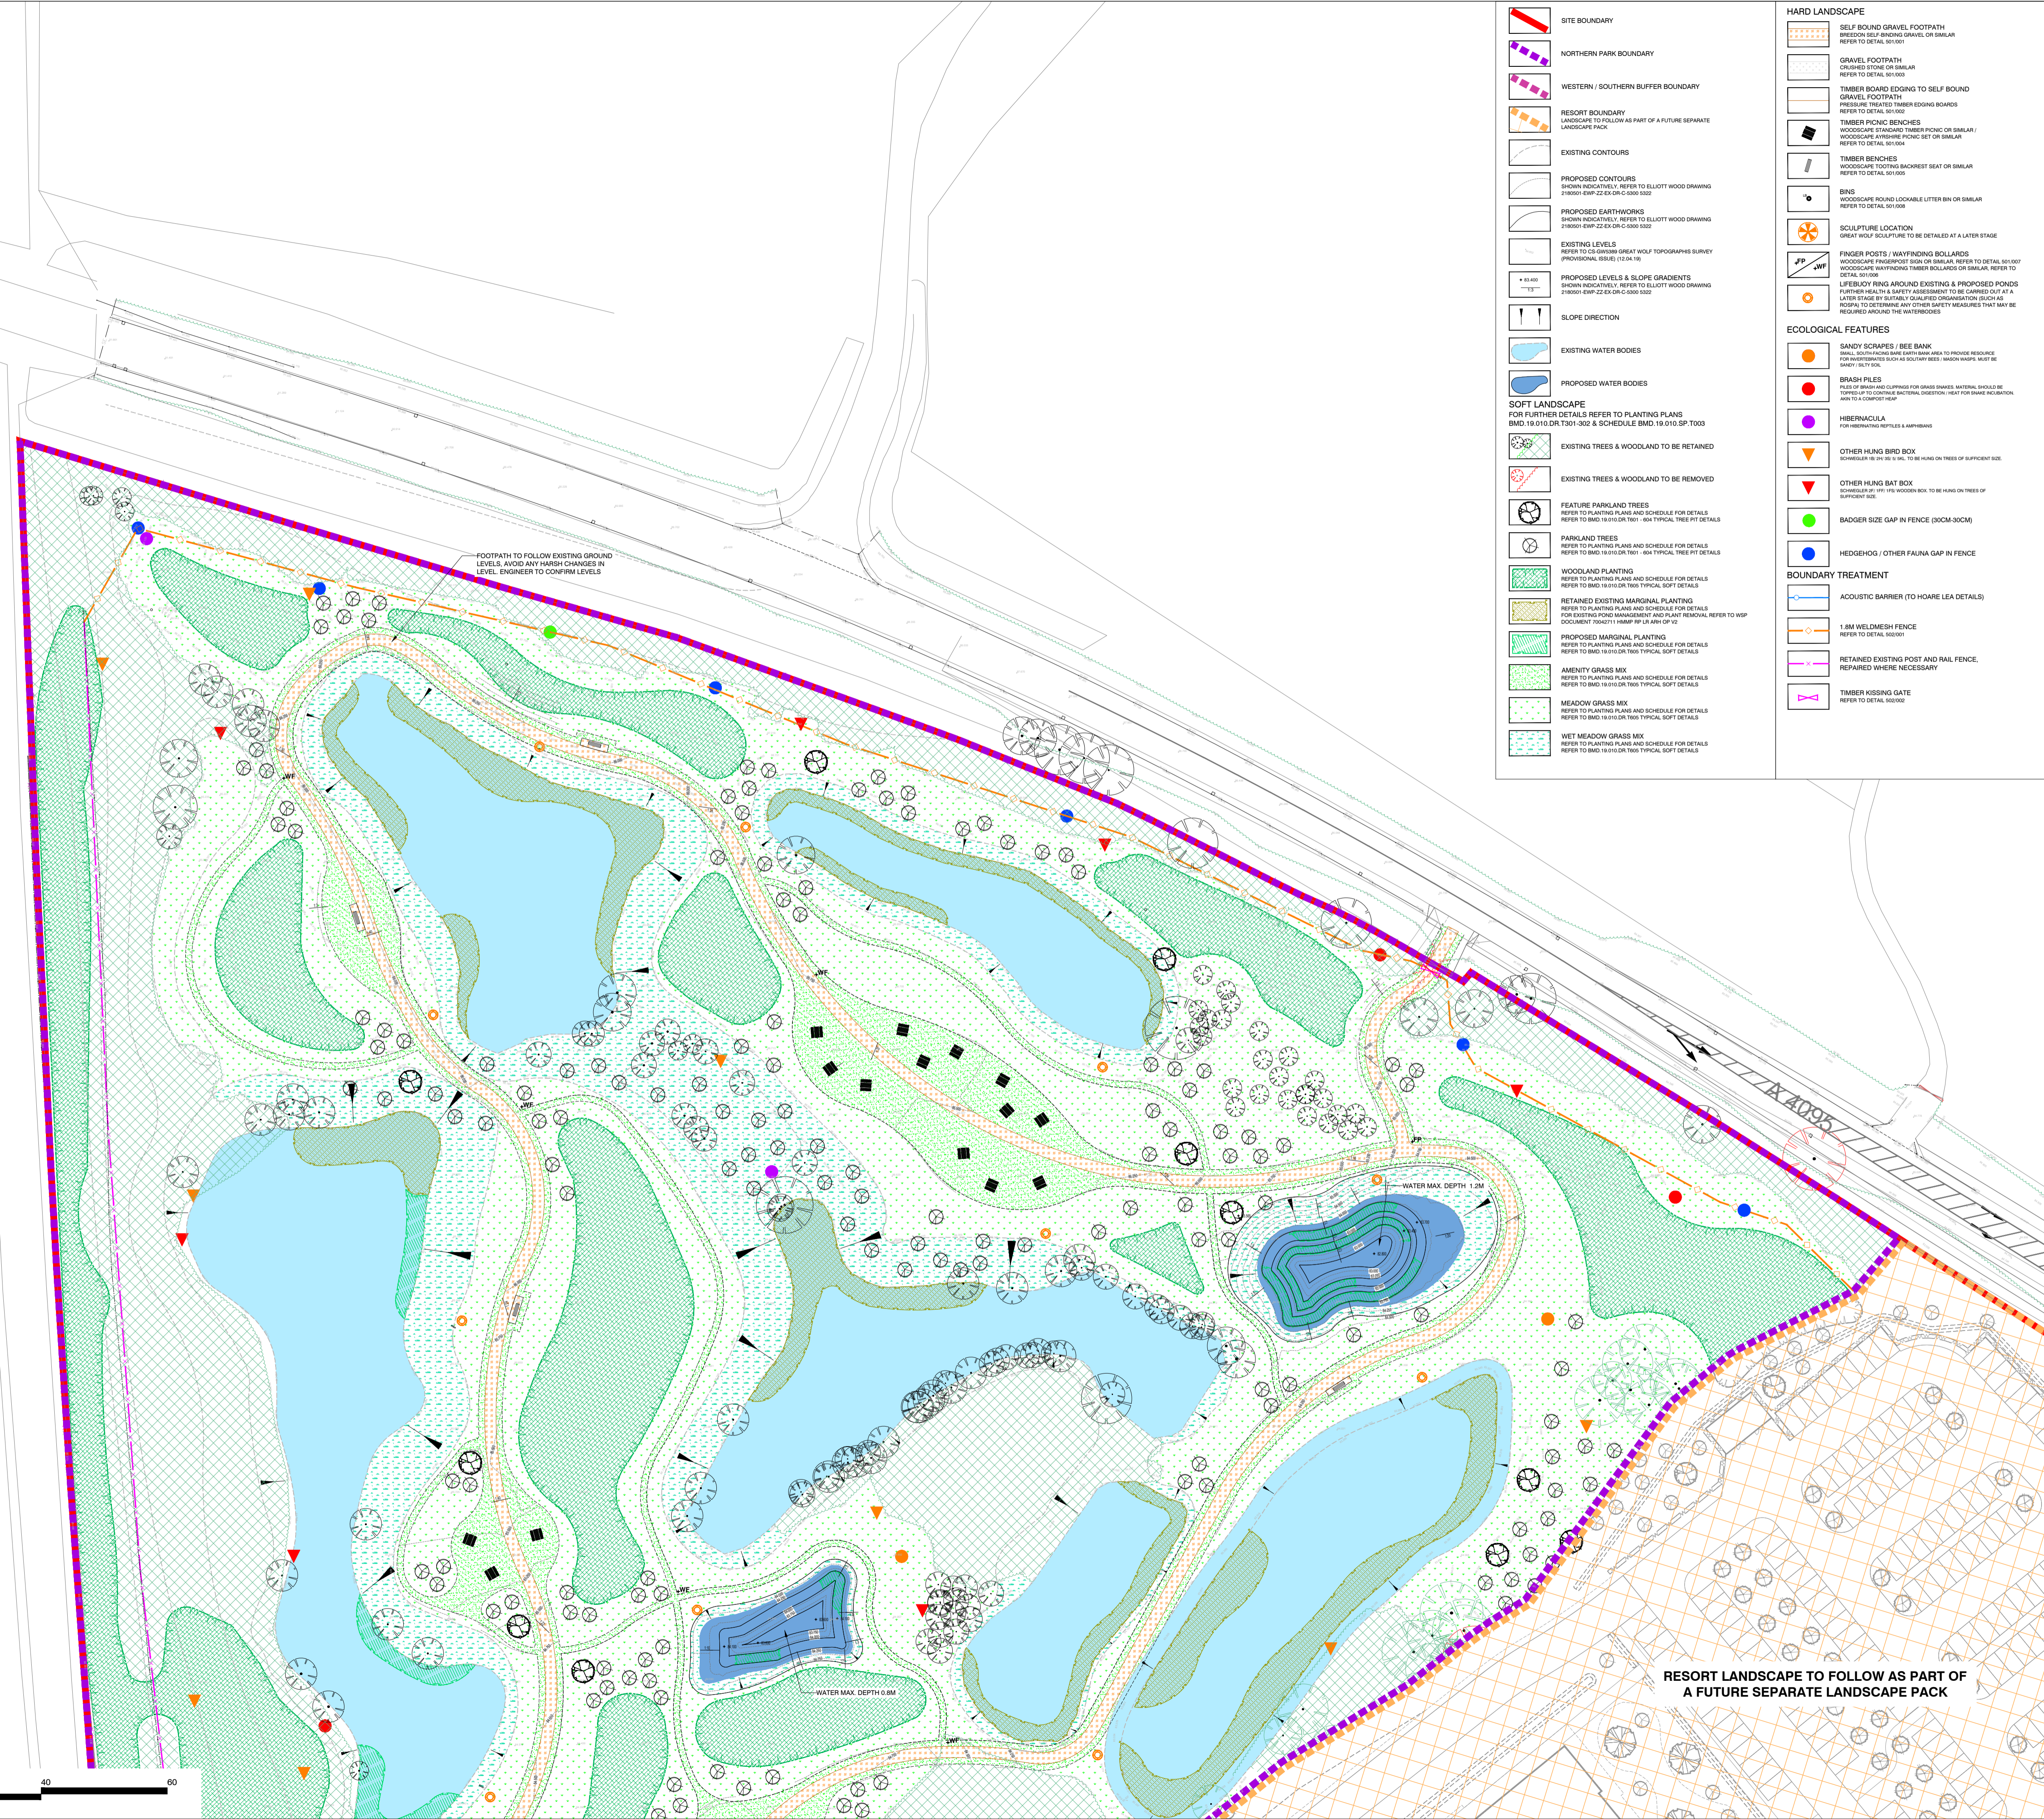

- SITE BOUNDARY**
- NORTHERN PARK BOUNDARY**
- WESTERN / SOUTHERN BUFFER BOUNDARY**
- RESORT BOUNDARY**
- EXISTING CONTOURS**
- PROPOSED CONTOURS**
- PROPOSED EARTHWORKS**
- EXISTING LEVELS**
- PROPOSED LEVELS & SLOPE GRADIENTS**
- SLOPE DIRECTION**
- EXISTING WATER BODIES**
- PROPOSED WATER BODIES**
- SOFT LANDSCAPE**
- EXISTING TREES & WOODLAND TO BE RETAINED**
- EXISTING TREES & WOODLAND TO BE REMOVED**
- FEATURE PARKLAND TREES**
- PARKLAND TREES**
- WOODLAND PLANTING**
- RETAINED EXISTING MARGINAL PLANTING**
- PROPOSED MARGINAL PLANTING**
- AMENITY GRASS MIX**
- MEADOW GRASS MIX**
- WET MEADOW GRASS MIX**


- HARD LANDSCAPE**
- GRAVEL FOOTPATH**
- TIMBER BOARD EDGING TO SELF BOUND GRAVEL FOOTPATH**
- TIMBER PICNIC BENCHES**
- TIMBER BENCHES**
- BINS**
- SCULPTURE LOCATION**
- FINGER POSTS / WAYFINDING BOLLARDS**
- LIFEBUILDING AROUND EXISTING & PROPOSED PONDS**
- ECOLOGICAL FEATURES**
- BRUSH PILES**
- HEERNAICULA**
- OTHER HUNG BIRD BOX**
- OTHER HUNG BAT BOX**
- BADGER SIZE GAP IN FENCE (90CM-30CM)**
- HEDGEHOG / OTHER FAUNA GAP IN FENCE**
- BOUNDARY TREATMENT**
- ACOUSTIC BARRIER (TO HOARE LEA DETAILS)**
- 1.8M MILD-STEEL FENCE**
- RETAINED EXISTING POST AND RAIL FENCE, REPAIRED WHERE NECESSARY**
- TIMBER KISSING GATE**

- DOCUMENT SHOULD BE READ IN CONJUNCTION WITH ALL OTHER LANDSCAPE DRAWINGS / DOCUMENTS LISTED BELOW:**
- LANDSCAPE:**
- PLANTING PLANS:**
- SOIL REQUIREMENT PLANS:**
- HARD LANDSCAPE DETAILS:**
- SOFT LANDSCAPE DETAILS:**
- SUPPORTING DOCUMENTS:**


This drawing is the property of Bradley Murphy Design Ltd. Copyright is reserved by them and the drawing is issued on the condition that it is not copied, reproduced, retained nor disclosed to any unauthorized person either wholly or in part without the consent of Bradley Murphy Design Ltd.

NOTES:

- THIS DRAWING IS BASED ON BMD 19.010.DR.T001 NORTHERN PARK, WESTERN & SOUTHERN BUFFER OVERALL GA
- THIS DRAWING SHOULD BE READ IN CONJUNCTION WITH ALL OTHER LANDSCAPE DRAWINGS AND DOCUMENTS
- THIS DRAWING IS NOT INTENDED FOR CONSTRUCTION
- DO NOT SCALE FROM THIS DRAWING
- ANY DISCREPANCIES WITHIN THIS DRAWING OR BETWEEN THIS DRAWING AND ANY OTHER INFORMATION IS TO BE REPORTED TO BMD FOR CLARIFICATION

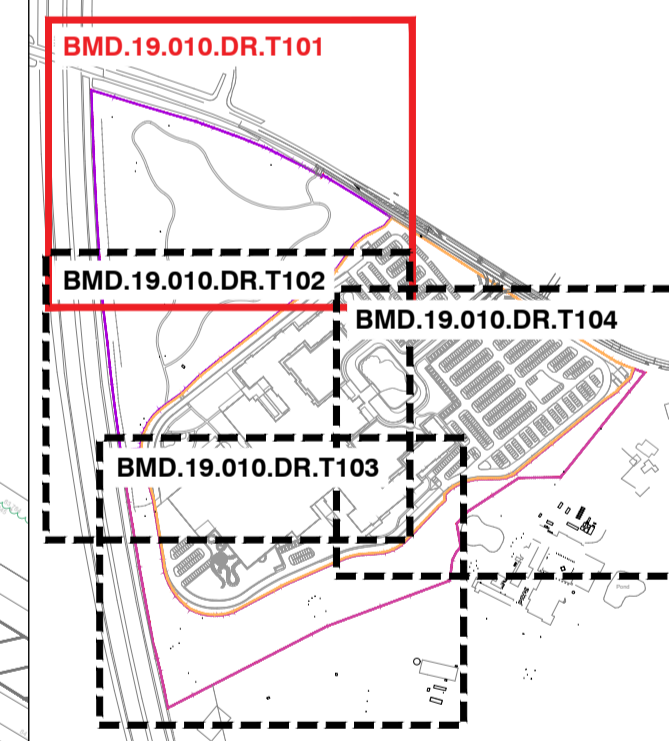

B	PLANNING ISSUE	17/12/21	
A	MINOR UPDATES	14/12/21	
Rev	Description	Date	
Purpose of Issue			
PLANNING			
Bradley Murphy Design Ltd 6 The Courtyard Dark Lane Hatton Warwickshire CV35 8XB			
t: 01226 676496 e: info@bradleymurphydesign.co.uk www.bradleymurphydesign.co.uk			
Client			
GREAT LAKES UK LIMITED			
Project PROPOSED GREAT WOLF LODGE, CHESTERTON, BICESTER			
Drawing Title NORTHERN PARK - DETAILED GENERAL ARRANGEMENT (SHEET 1 OF 2)			
Drawn GM	Checked MP	Approved RW	Date 24/08/2021
Job No. 19.010	Scale 1:500	Sheet Size A1	Revision B
Drawing Number BMD.19.010.DR.T101			

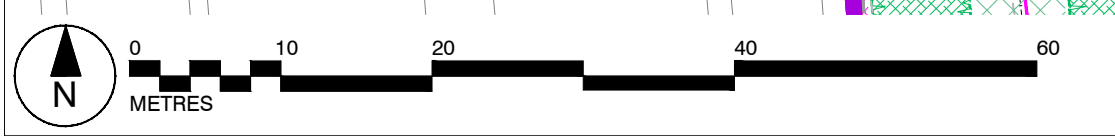

RESORT LANDSCAPE TO FOLLOW AS PART OF A FUTURE SEPARATE LANDSCAPE PACK