
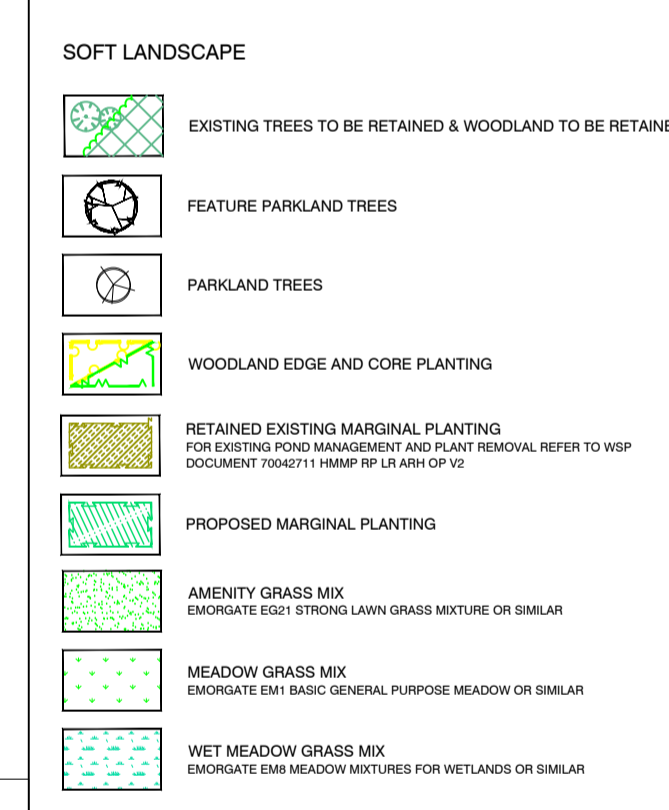
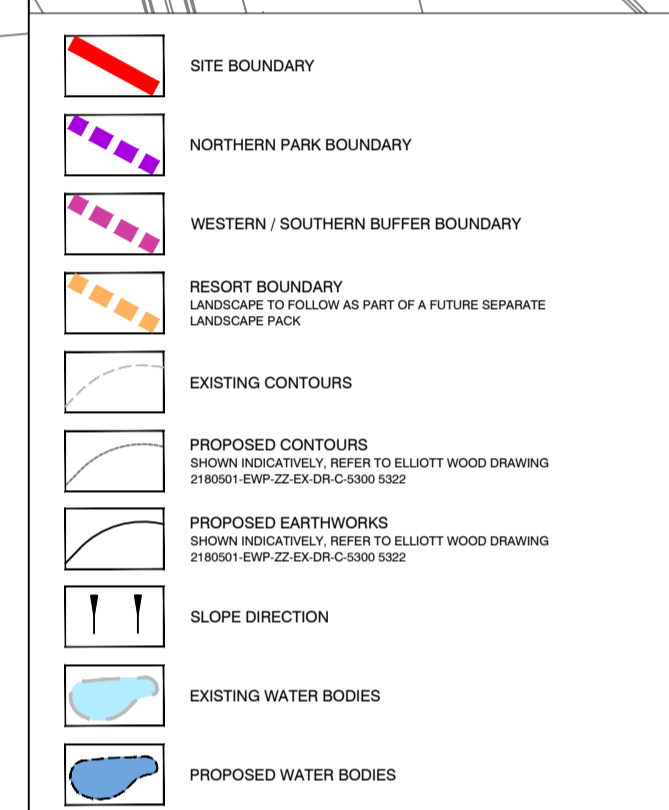


This drawing is the property of Bradley Murphy Design Ltd. Copyright is reserved by them and the drawing is issued on the condition that it is not copied, reproduced, retained nor disclosed to any unauthorized person either wholly or in part without the consent of Bradley Murphy Design Ltd.

NOTES:


- THIS DRAWING IS BASED ON BMD.19.010.DR.T001 NORTHERN PARK, WESTERN & SOUTHERN OVERALL GA
- THIS DRAWING SHOULD BE READ IN CONJUNCTION WITH ALL OTHER LANDSCAPE DRAWINGS AND DOCUMENTS
- THIS DRAWING IS NOT INTENDED FOR CONSTRUCTION
- DO NOT SCALE FROM THIS DRAWING
- ANY DISCREPANCIES WITHIN THIS DRAWING OR BETWEEN THIS DRAWING AND ANY OTHER INFORMATION IS TO BE REPORTED TO BMD FOR CLARIFICATION

LOCATION PLAN 1:7500@A1

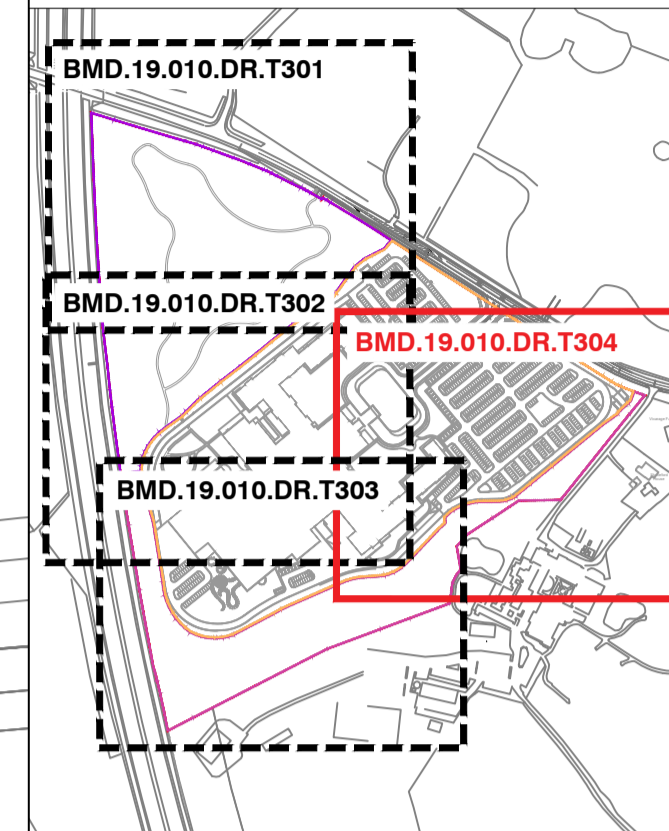


- DOCUMENT SHOULD BE READ IN CONJUNCTION WITH ALL OTHER LANDSCAPE DRAWINGS / DOCUMENTS LISTED BELOW:**
- LANDSCAPE:**
- BMD.19.010.DR.T001 NORTHERN PARK & WESTERN & SOUTHERN BUFFER OVERALL GENERAL ARRANGEMENT
 - BMD.19.010.DR.T101 NORTHERN PARK - DETAILED GA (SHEET 1 OF 2)
 - BMD.19.010.DR.T102 NORTHERN PARK - DETAILED GA (SHEET 2 OF 2)
 - BMD.19.010.DR.T103 WESTERN & SOUTHERN BUFFER - DETAILED GA (SHEET 1 OF 2)
 - BMD.19.010.DR.T104 WESTERN & SOUTHERN BUFFER - DETAILED GA (SHEET 2 OF 2)
- PLANTING PLANS:**
- BMD.19.010.DR.T301 NORTHERN PARK - PLANTING PLANS (SHEET 1 OF 2)
 - BMD.19.010.DR.T302 NORTHERN PARK - PLANTING PLANS (SHEET 2 OF 2)
 - BMD.19.010.DR.T303 WESTERN & SOUTHERN BUFFER - PLANTING PLANS (SHEET 1 OF 2)
 - BMD.19.010.DR.T304 WESTERN & SOUTHERN BUFFER - PLANTING PLANS (SHEET 2 OF 2)
 - BMD.19.010.SP.T003 NORTHERN PARK & WESTERN & SOUTHERN BUFFER - PLANTING SCHEDULE
- SOIL REQUIREMENT PLANS:**
- BMD.19.010.DR.T001 NORTHERN PARK - SOIL REQUIREMENTS PLAN (SHEET 1 OF 2)
 - BMD.19.010.DR.T002 NORTHERN PARK - SOIL REQUIREMENTS PLAN (SHEET 2 OF 2)
 - BMD.19.010.DR.T003 WESTERN & SOUTHERN BUFFER - SOIL REQUIREMENTS PLAN (SHEET 1 OF 2)
 - BMD.19.010.DR.T004 WESTERN & SOUTHERN BUFFER - SOIL REQUIREMENTS PLAN (SHEET 2 OF 2)

- HARD LANDSCAPE DETAILS:**
- BMD.19.010.DR.T001 TYPICAL HARD & STREET FURNITURE DETAILS
 - BMD.19.010.DR.T002 BOUNDARY TREATMENT DETAILS
- SOFT LANDSCAPE DETAILS:**
- BMD.19.010.DR.T001 TYPICAL HARD & STREET FURNITURE DETAILS
 - BMD.19.010.DR.T002 TYPICAL TREE PIT DETAILS
 - BMD.19.010.DR.T003 TYPICAL SOFT DETAILS
 - BMD.19.010.DR.T004 TYPICAL POND DETAIL / SECTION
- SUPPORTING DOCUMENTS:**
- BMD.19.010.SP.T001 NORTHERN PARK & WESTERN & SOUTHERN BUFFER - NIS LANDSCAPE SPECIFICATION
 - BMD.19.010.SP.T002 NORTHERN PARK & WESTERN & SOUTHERN BUFFER - 5 YEAR LANDSCAPE MAINTENANCE & MANAGEMENT PLAN (LAMP)

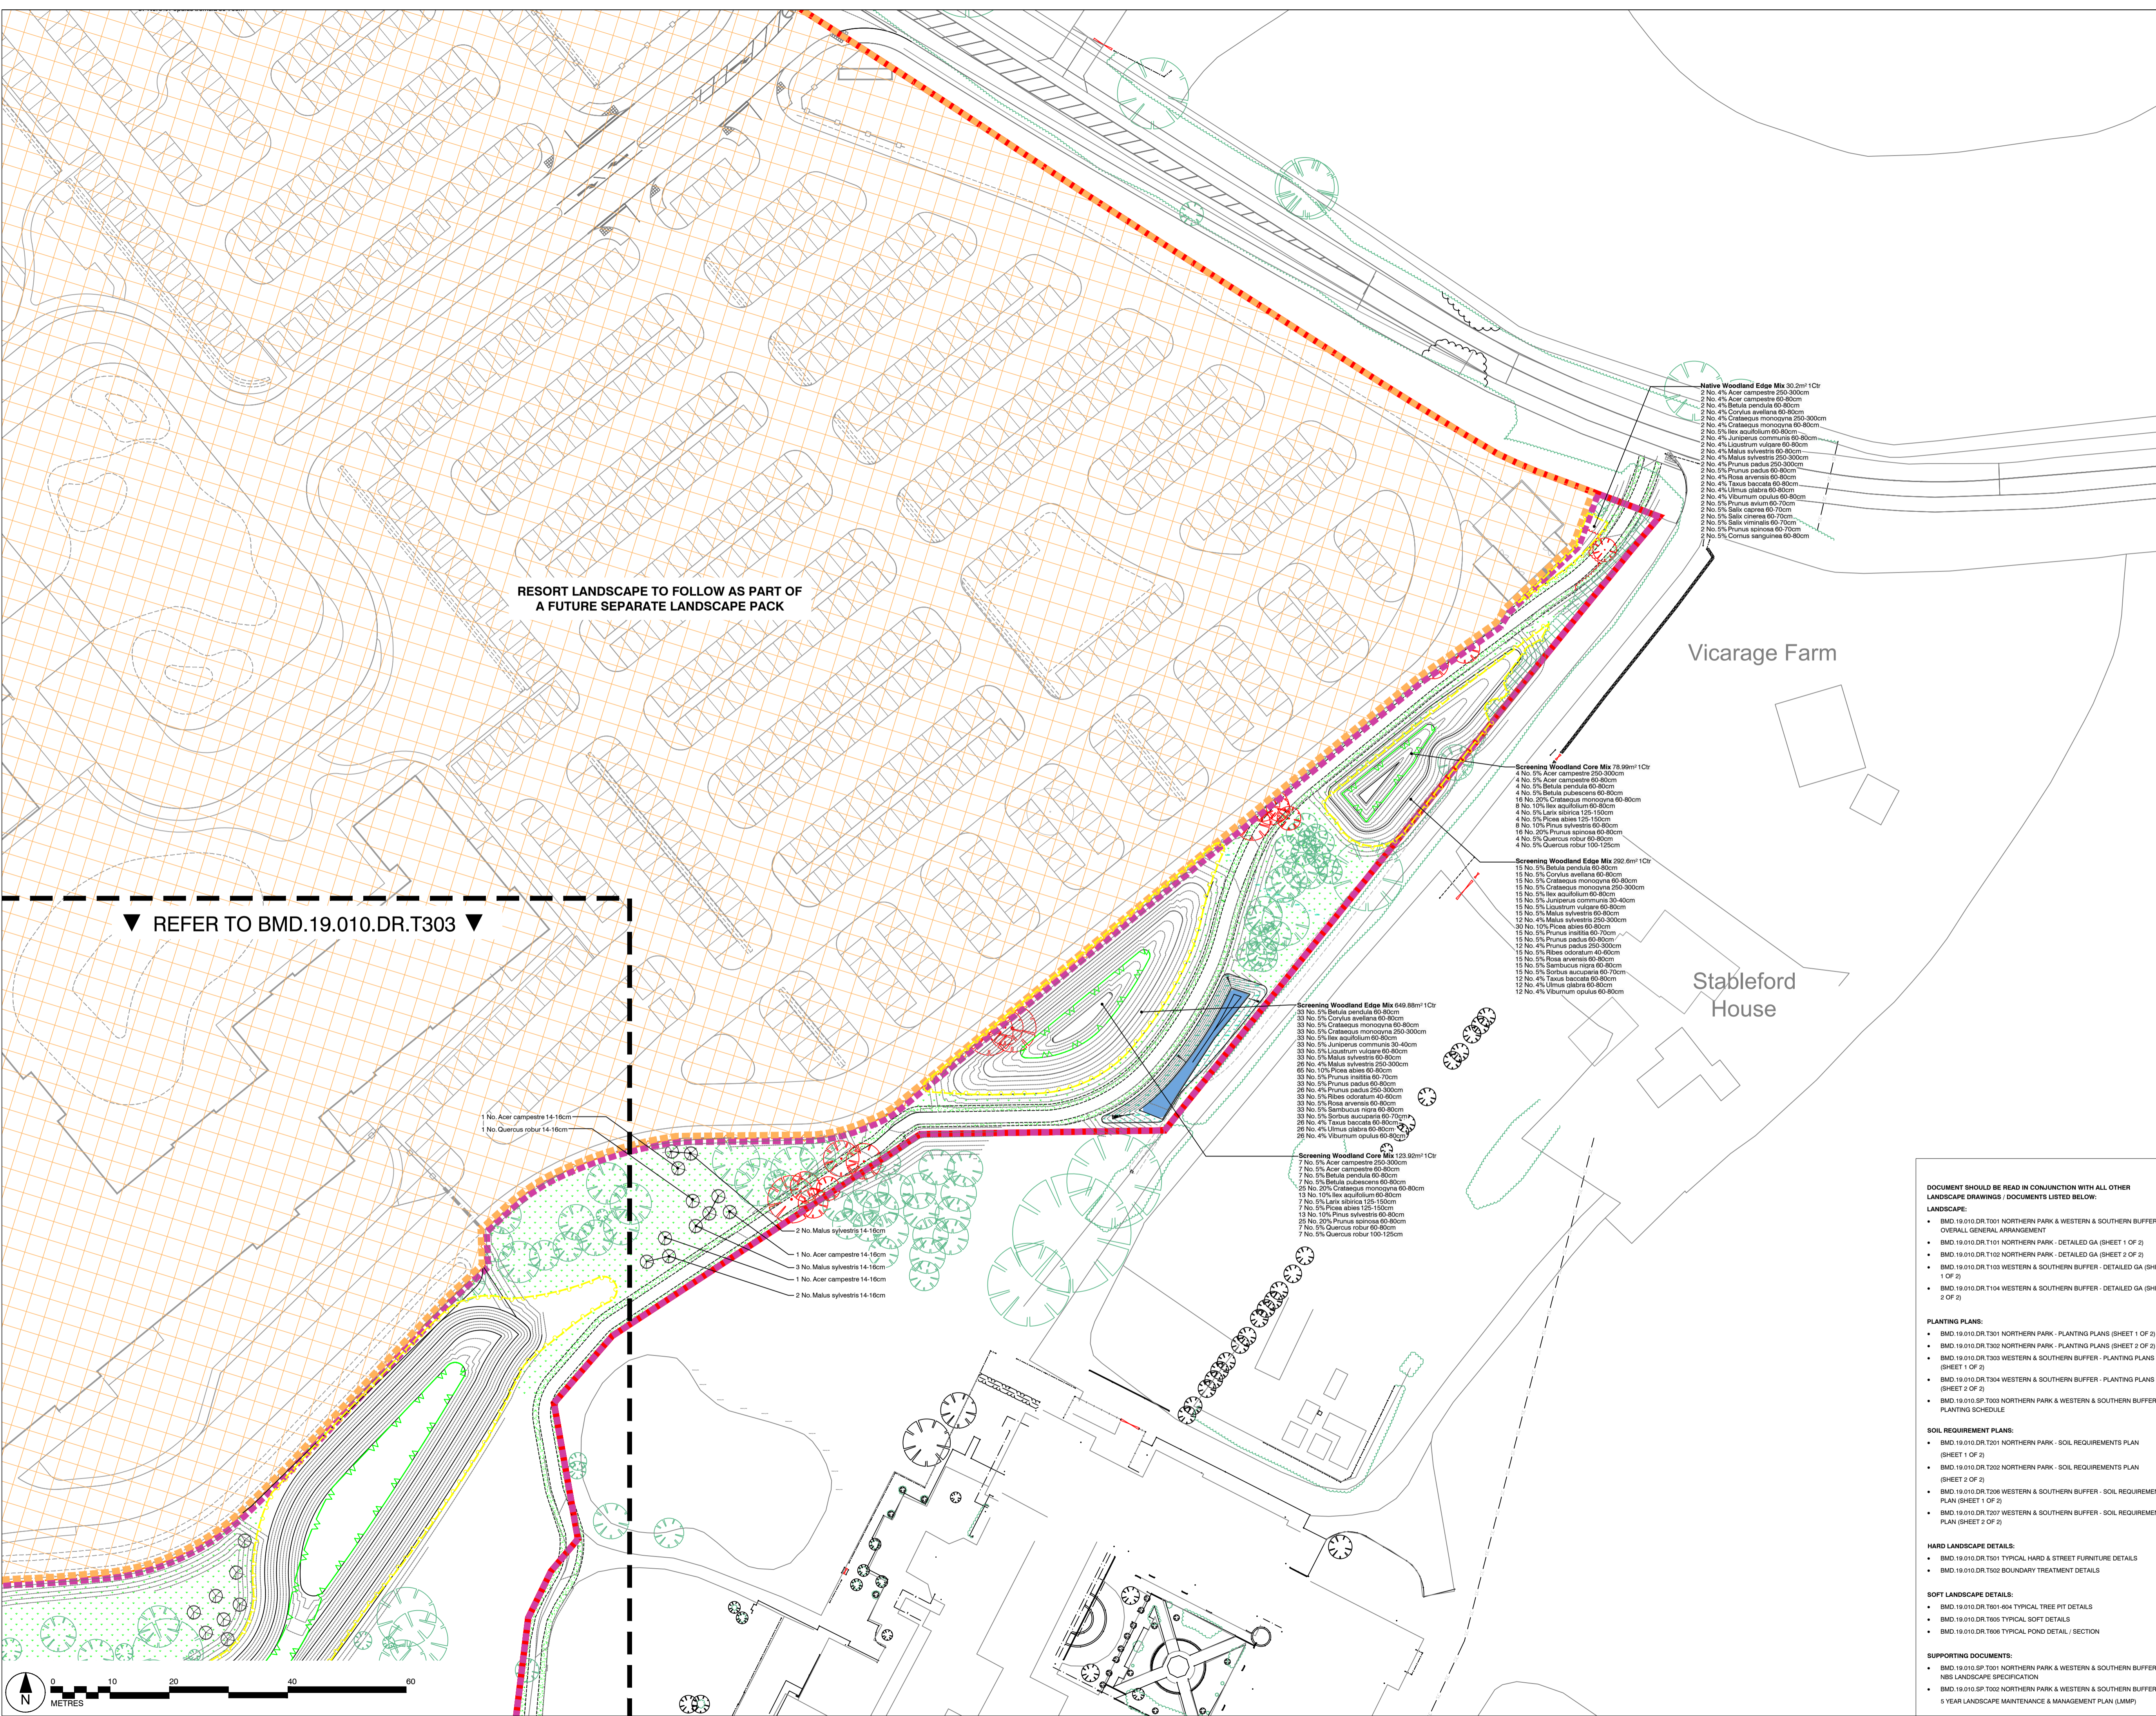

RESORT LANDSCAPE TO FOLLOW AS PART OF A FUTURE SEPARATE LANDSCAPE PACK

REFER TO BMD.19.010.DR.T303

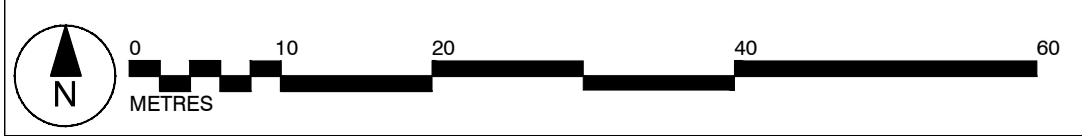

Rev	Description	Date
A	PLANNING ISSUE	17/12/21
<p>Purpose of Issue PLANNING</p> <p>Bradley Murphy Design Ltd 6 The Courtyard Dark Lane Hatton Warwickshire CV35 8XB</p> <p>t: 01926 676496 e: info@bradleymurphydesign.co.uk www.bradleymurphydesign.co.uk</p> <p>Client</p>		
<p>GREAT LAKES UK LIMITED</p> <p>Project PROPOSED GREAT WOLF LODGE, CHESTERTON, BICESTER</p>		
Drawn	Checked	Approved
AB	MP	RW
Job No.	Scale	Sheet Size
19.010	1:500	A1
Drawing Number	Revision	
BMD.19.010.DR.T304	A	