




VEHICLE DETAILS:

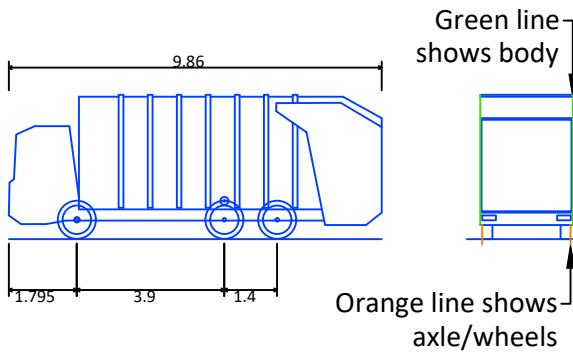

LARGE REFUSE VEHICLE (3 AXLE)

Overall Length	9.860m
Overall Width	2.450m
Overall Body Height	3.814m
Min Body Ground Clearance	0.366m
Track Width	2.450m
Lock to Lock Time	4.00s
Kerb to Kerb Turning Radius	9.500m

Design speed 5kph for all Forward movements
Design speed 2.5kph for all Reverse movements

AREA NEEDED FOR
VEHICLE MANOEUVRE

Rev	Date	Description	AS	AB	AB
-	23/01/22	ORIGINAL ISSUE			

This drawing has been specifically prepared to meet the requirements of the named client and may contain design and innovative features which differ from conventional design standards.

info@cad-precision.com

CAD PRECISION LTD

Drawing produced on behalf of:

highways
advice

M: 07791 587479 E: andrew@highwaysadvice.com

Client WORKING ON BEHALF OF

ELAN HOMES
STRATEGIC LAND LTD

Project
STOCKING LANE, SHENINGTON

Drawing Title
SWEPT PATH ANALYSIS USING A
LARGE REFUSE VEHICLE

Drawing Status
FOR PLANNING

Drawn	Designed	Date	Scale	Size
AS	AB	JAN 2022	1:500	A1
Drawing No.	Rev	2738-002	-	