


VEHICLE DETAILS:

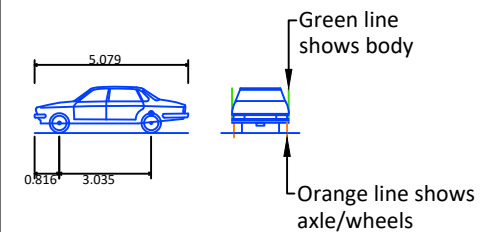

LARGE CAR (2006)

Overall Length	5.079m
Overall Width	1.872m
Overall Body Height	1.525m
Min Body Ground Clearance	0.310m
Max Track Width	1.831m
Lock to Lock Time	4.00s
Kerb to Kerb Turning Radius	5.900m

Design speed 5kph for all Forward movements
 Design speed 2.5kph for all Reverse movements

Rev	Date	Description	Drn	Chk	App
-	23/01/22	ORIGINAL ISSUE	AS	AB	AB

This drawing has been specifically prepared to meet the requirements of the named client and may contain design and innovative features which differ from conventional design standards.

info@cad-precision.com

CAD PRECISION LTD

Drawing produced on behalf of:

**highways
advice**

M: 07791 587479 E: andrew@highwaysadvice.com

Client	WORKING ON BEHALF OF ELAN HOMES STRATEGIC LAND LTD
--------	--

Project	STOCKING LANE, SHENINGTON
---------	---------------------------

Drawing Title	SWEPT PATH ANALYSIS USING A LARGE CAR
---------------	--

Drawing Status	FOR PLANNING
----------------	---------------------

Drawn	Designed	Date	Scale	Size
AS	AB	JAN 2022	1:500	A3

Drawing No.	2738-001	Rev	-
-------------	----------	-----	---