



FRONT ELEVATION

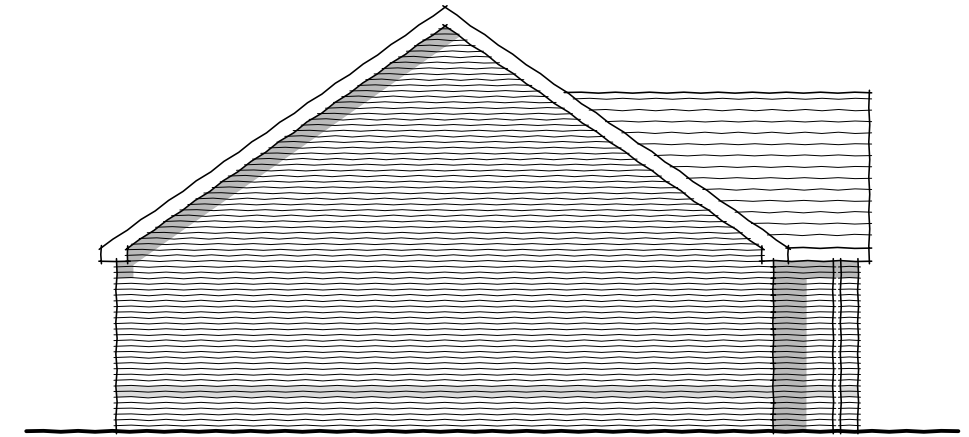

SIDE ELEVATION



REAR ELEVATION

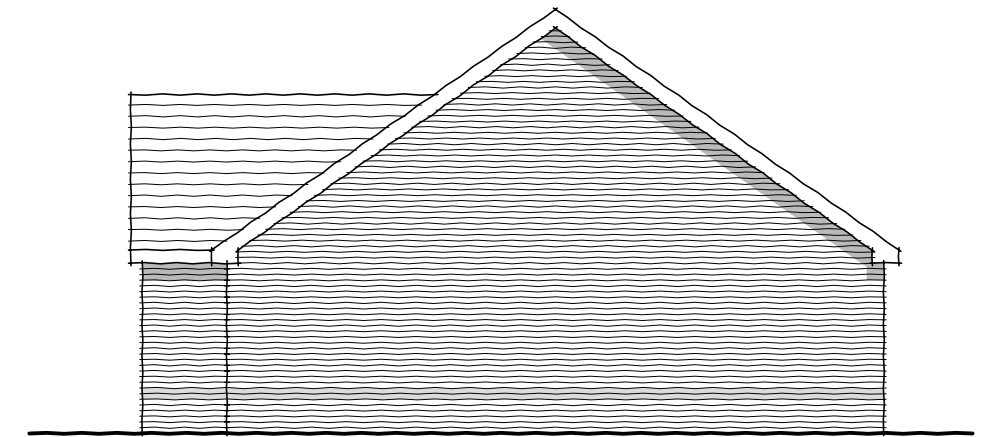

SIDE ELEVATION

STOCKING LANE, SHENINGTON - BARONIAL SPEC
HAYWOOD SPECIAL - G SERIES

House Type	A PLANNING ISSUE	
Haywood Special (2B3P)	Drawing no.	Rev
Planning Drawing	SHN-G-P/HAY-01	A
	Floor Area	Scale
	657 sqft	1:100
Elan Homes Limited		