


GROUND FLOOR PLAN



FRONT ELEVATION



SIDE ELEVATION

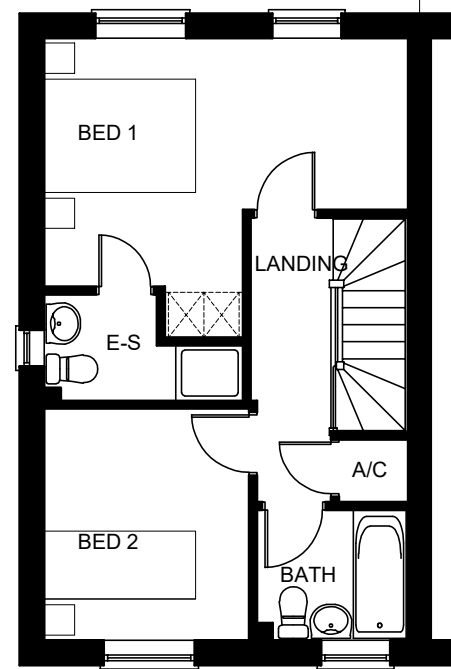

FIRST FLOOR PLAN



REAR ELEVATION

STOCKING LANE, SHENINGTON - BARONIAL SPEC
MALHAM SPECIAL - G SERIES - TYPE 1

A PLANNING ISSUE		Rev
House Type	Drawing no.	A
Malham Special (2B3P) Type 1	SHN-G-P/MAL-01	
Title	Floor Area	Scale
Planning Drawing	825 sqft	1:100
Elan Homes Limited.		